
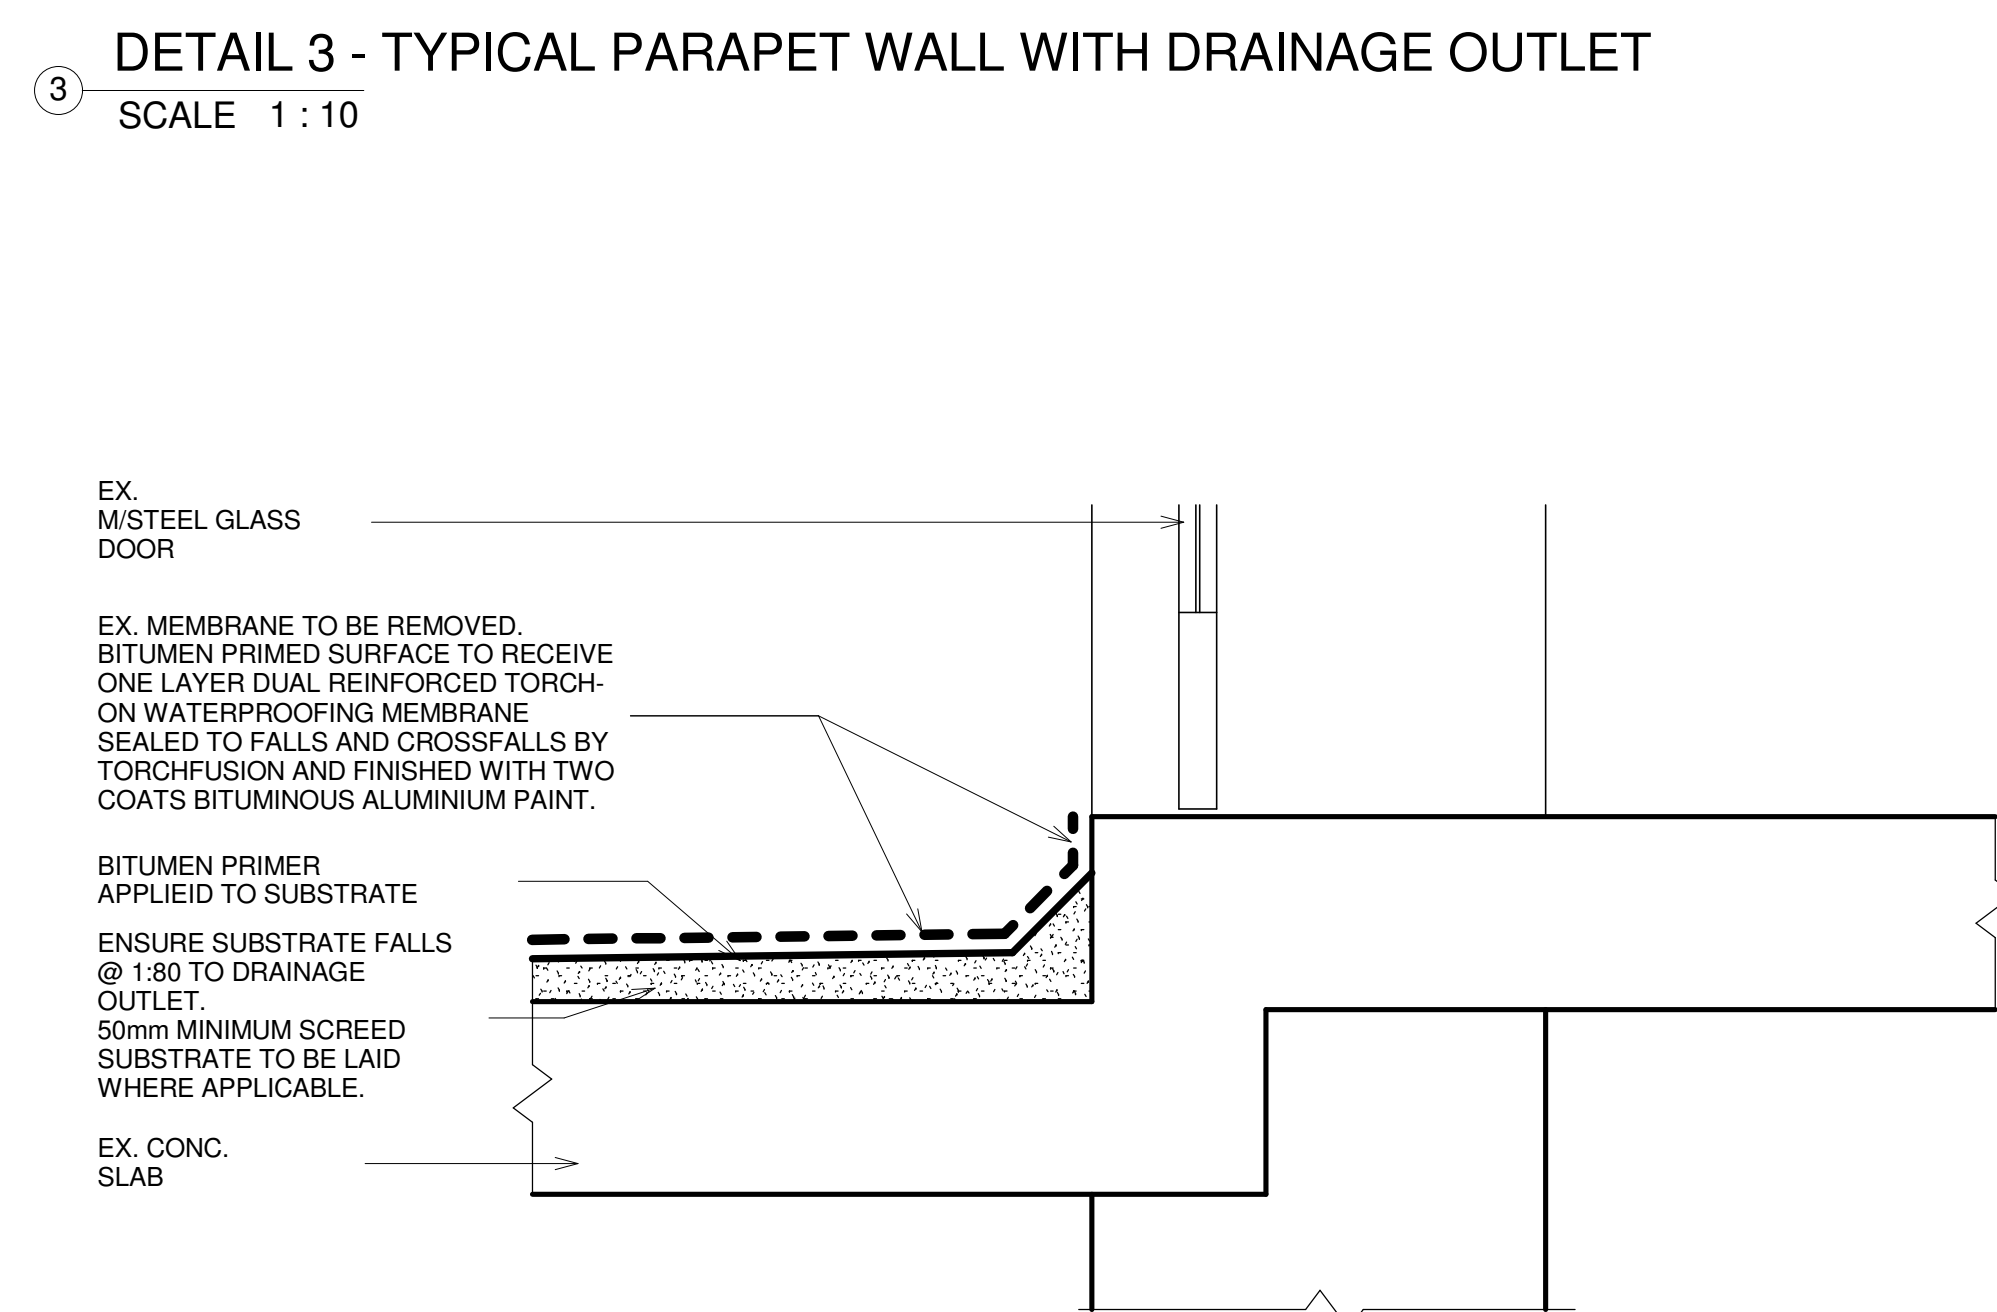


② DETAIL 2 - TYPICAL PARAPET WALL TYPE 2
SCALE 1:10

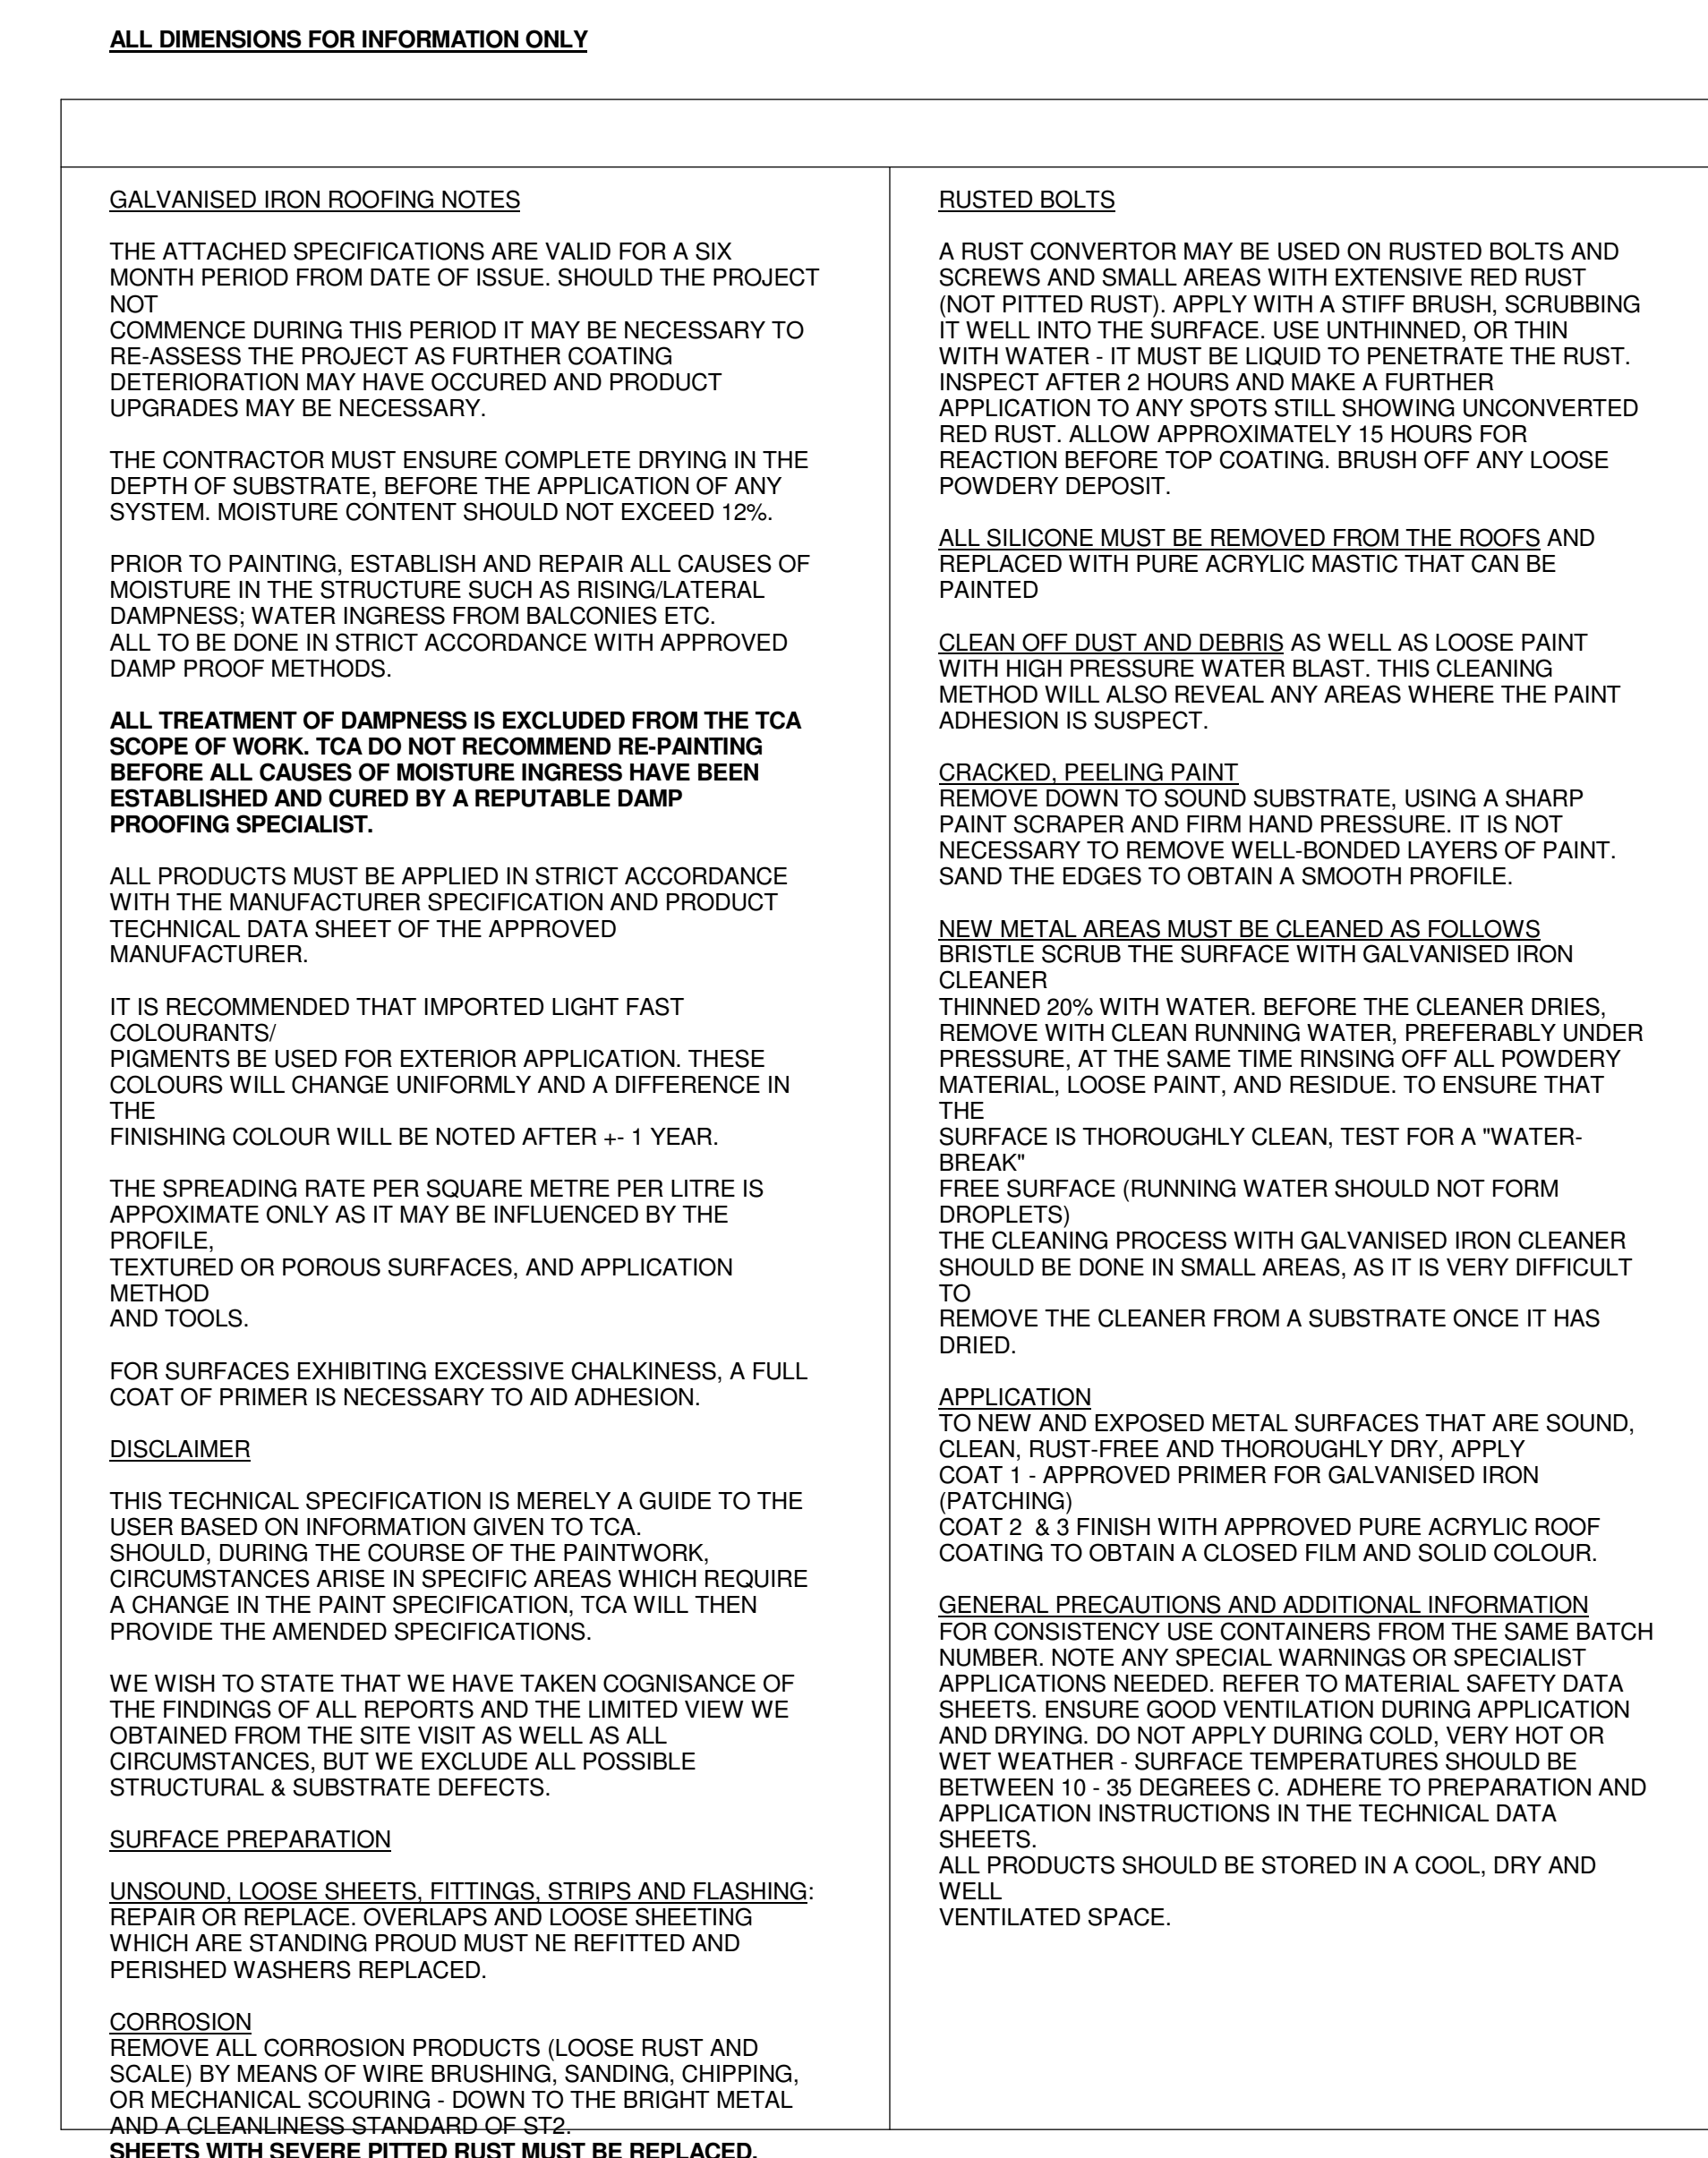

4 DETAIL 4 - TYPICAL SECTION THROUGH DOOR THRESHOLD
SCALE 1 : 10

[illegible]

TENDER DRAWING

CLIENT 

**PROPOSED RENOVATIONS
AND REFURBISHMENTS TO
EXISTING OFFICES ON ERF
1108 MARSHALLSTOWN**

DRAWING ROOF PLAN

SCALE As indicated	DATE 14/12/2015	DRAWN PD	CHECKED TCA
PROJECT NUMBER		4973	
DRAWING NUMBER TD 200		REVISION	
		