

ALL PLANS AND DOCUMENTS ARE THE SOLE PROPERTY OF SARS FACILITIES SPACE PLANNING. NO REPRODUCTION MAY BE MADE WITHOUT THE WRITTEN CONSENT OF SARS FACILITIES.

NOTE : ALL DIMENSIONS MUST BE VERIFIED ON SITE BEFORE THE COMMENCEMENT OF WORK

DATE	NO	AMENDMENT
------	----	-----------

THE WRITTEN CONSENT OF SARS FACILITIES

NOTE : ALL DIMENSIONS MUST BE VERIFIED ON



SITE BEFORE THE COMMENCEMENT OF WORK

AMENDMENT SCHEDULE


SCALE	As Shown (A1)
DRAWN BY	SARS
Revision Control	14.0

REFERENCE DRAWINGS


DRAWING CATEGORY	
SHOPFITTING	
DESCRIPTION	
AGENTS COUNTER: S&D	
REFERENCE CODE	PAGE
SSF-03-AGENT-1.2	2 of 3

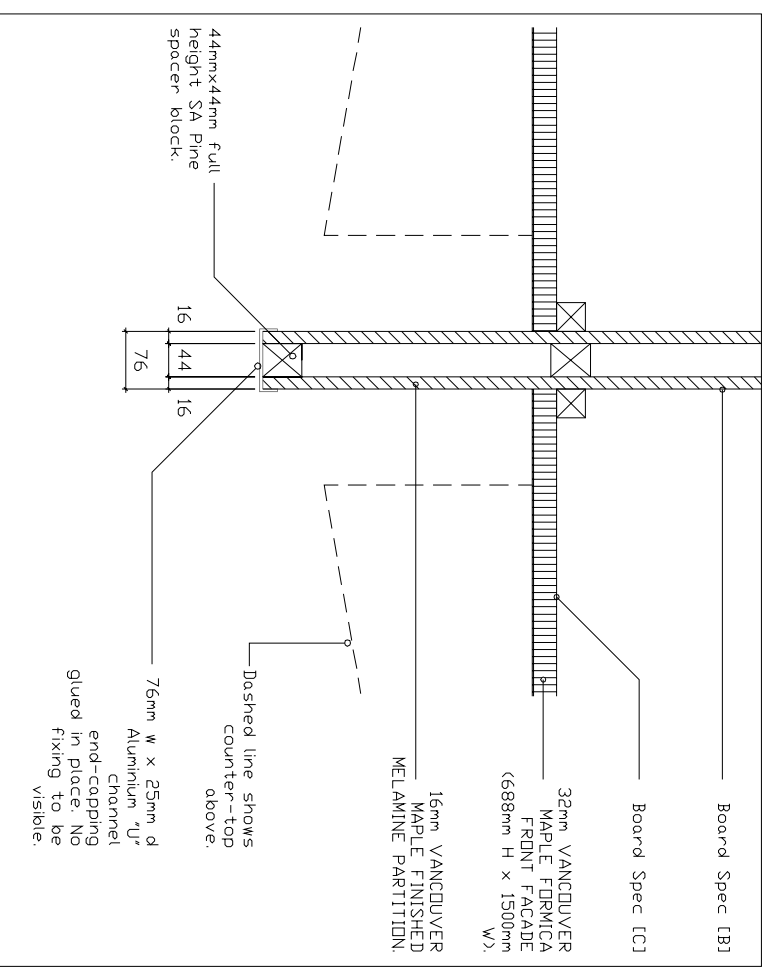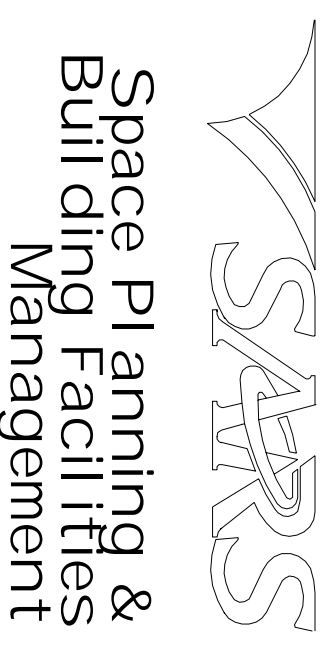


DETAIL 01
SCALE 1:100

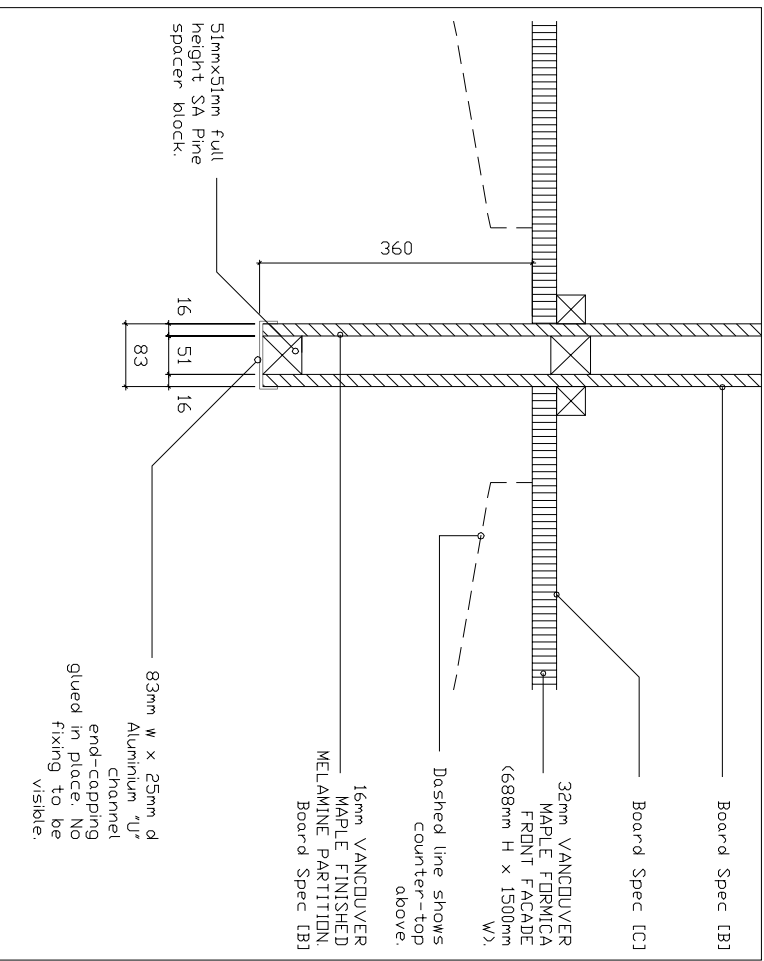


DETAIL 02
SCALE 1:10

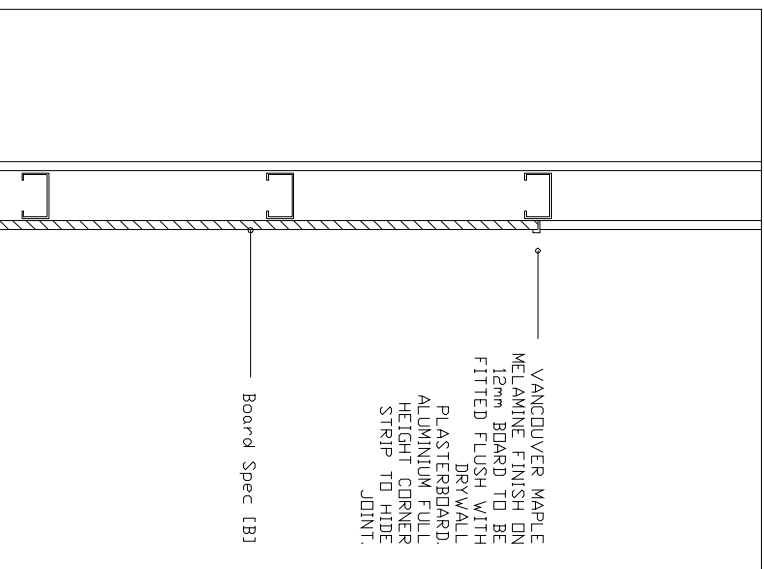

DETAIL 03
SCALE 1:10

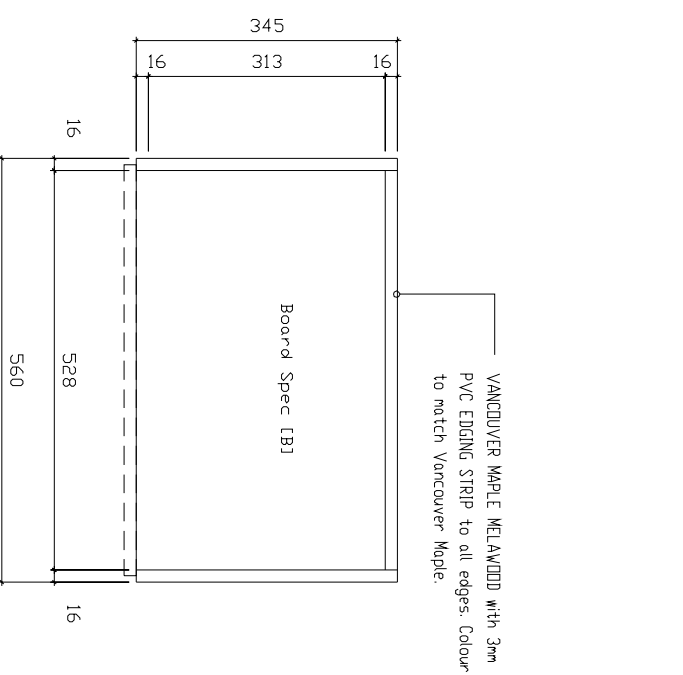


DETAIL 04 - PLAN
SCALE 1:10

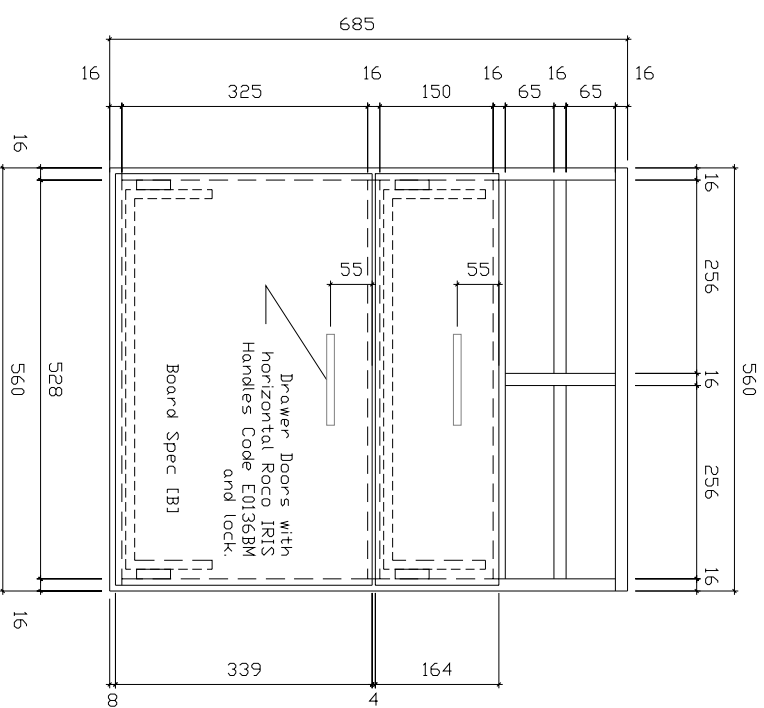


DETAIL 04 - FRONT ELEVATION

SCALE 1:10

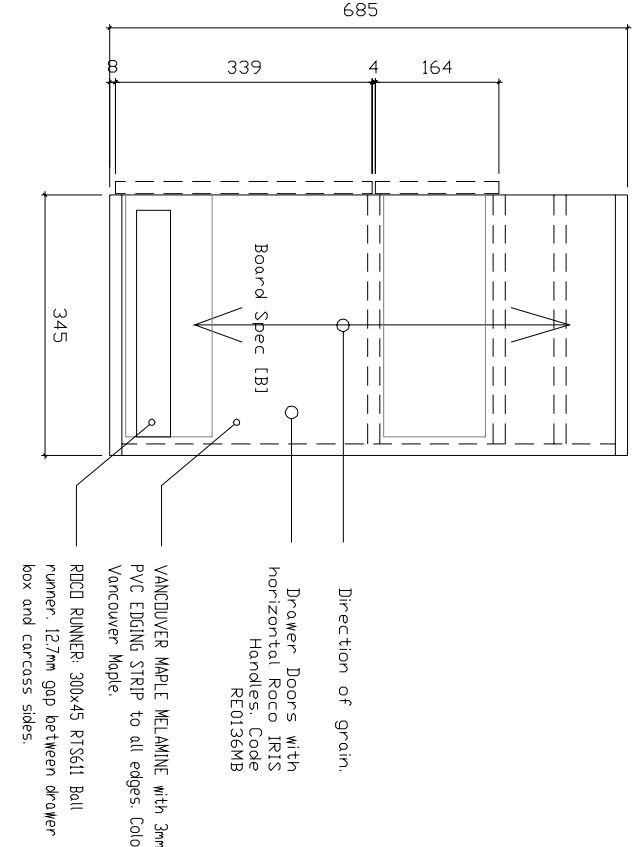


DETAIL 04 - SIDE ELEVATION


SCALE 1:10

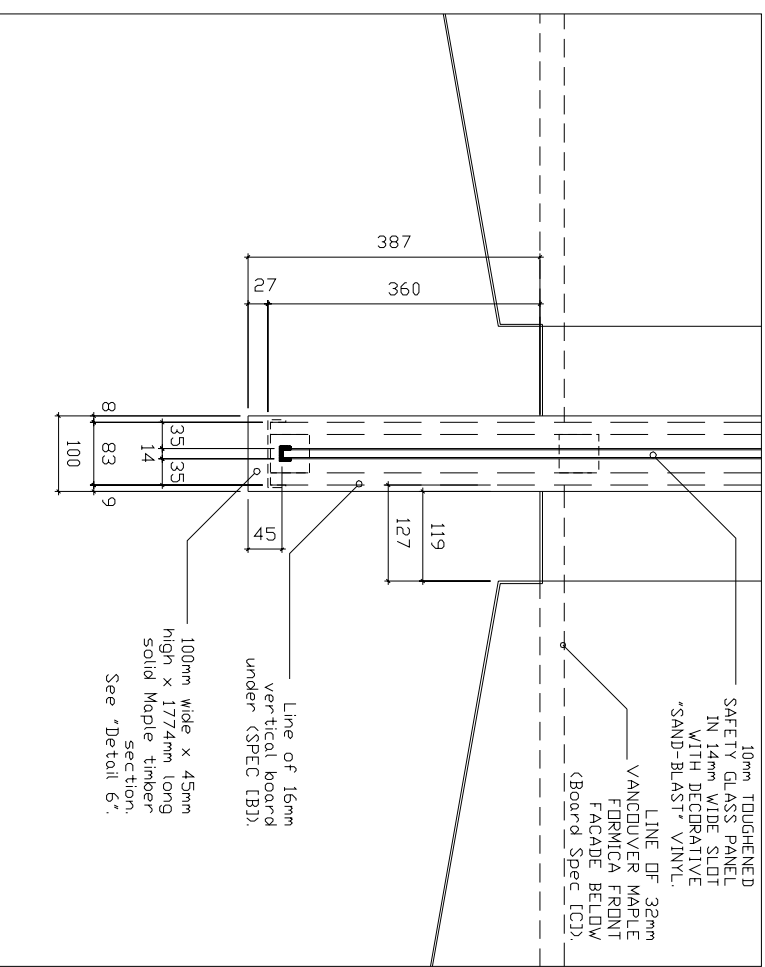


DETAIL 05
SCALE 1:10

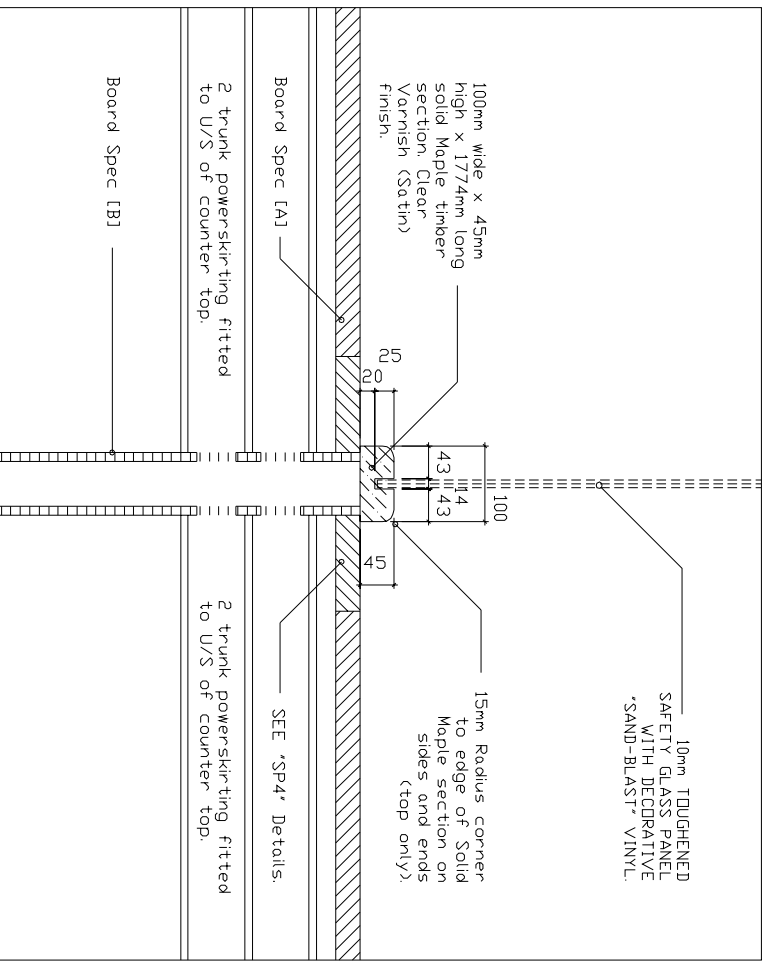


DETAIL 06
SCALE 1:10

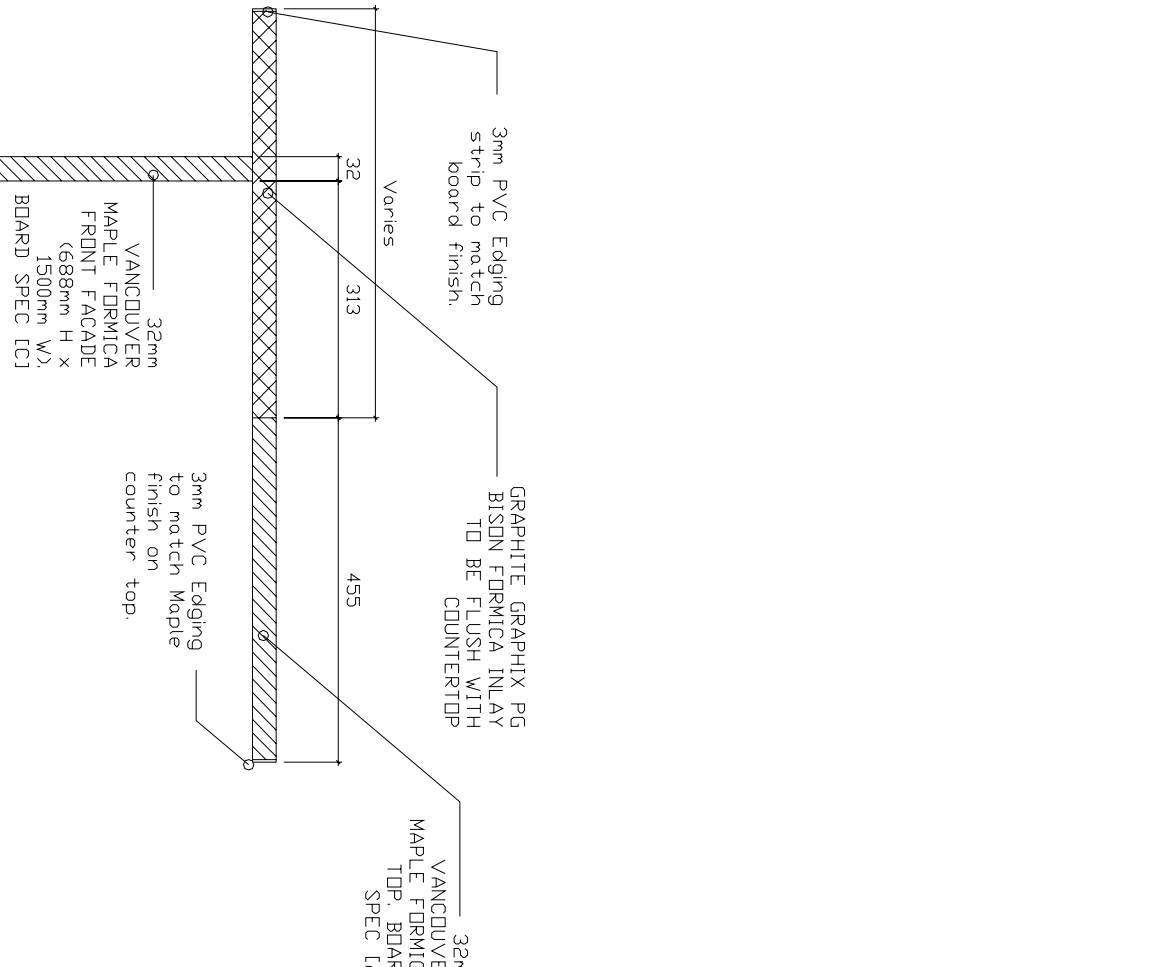


SECTION A-A - Thru Counter Top

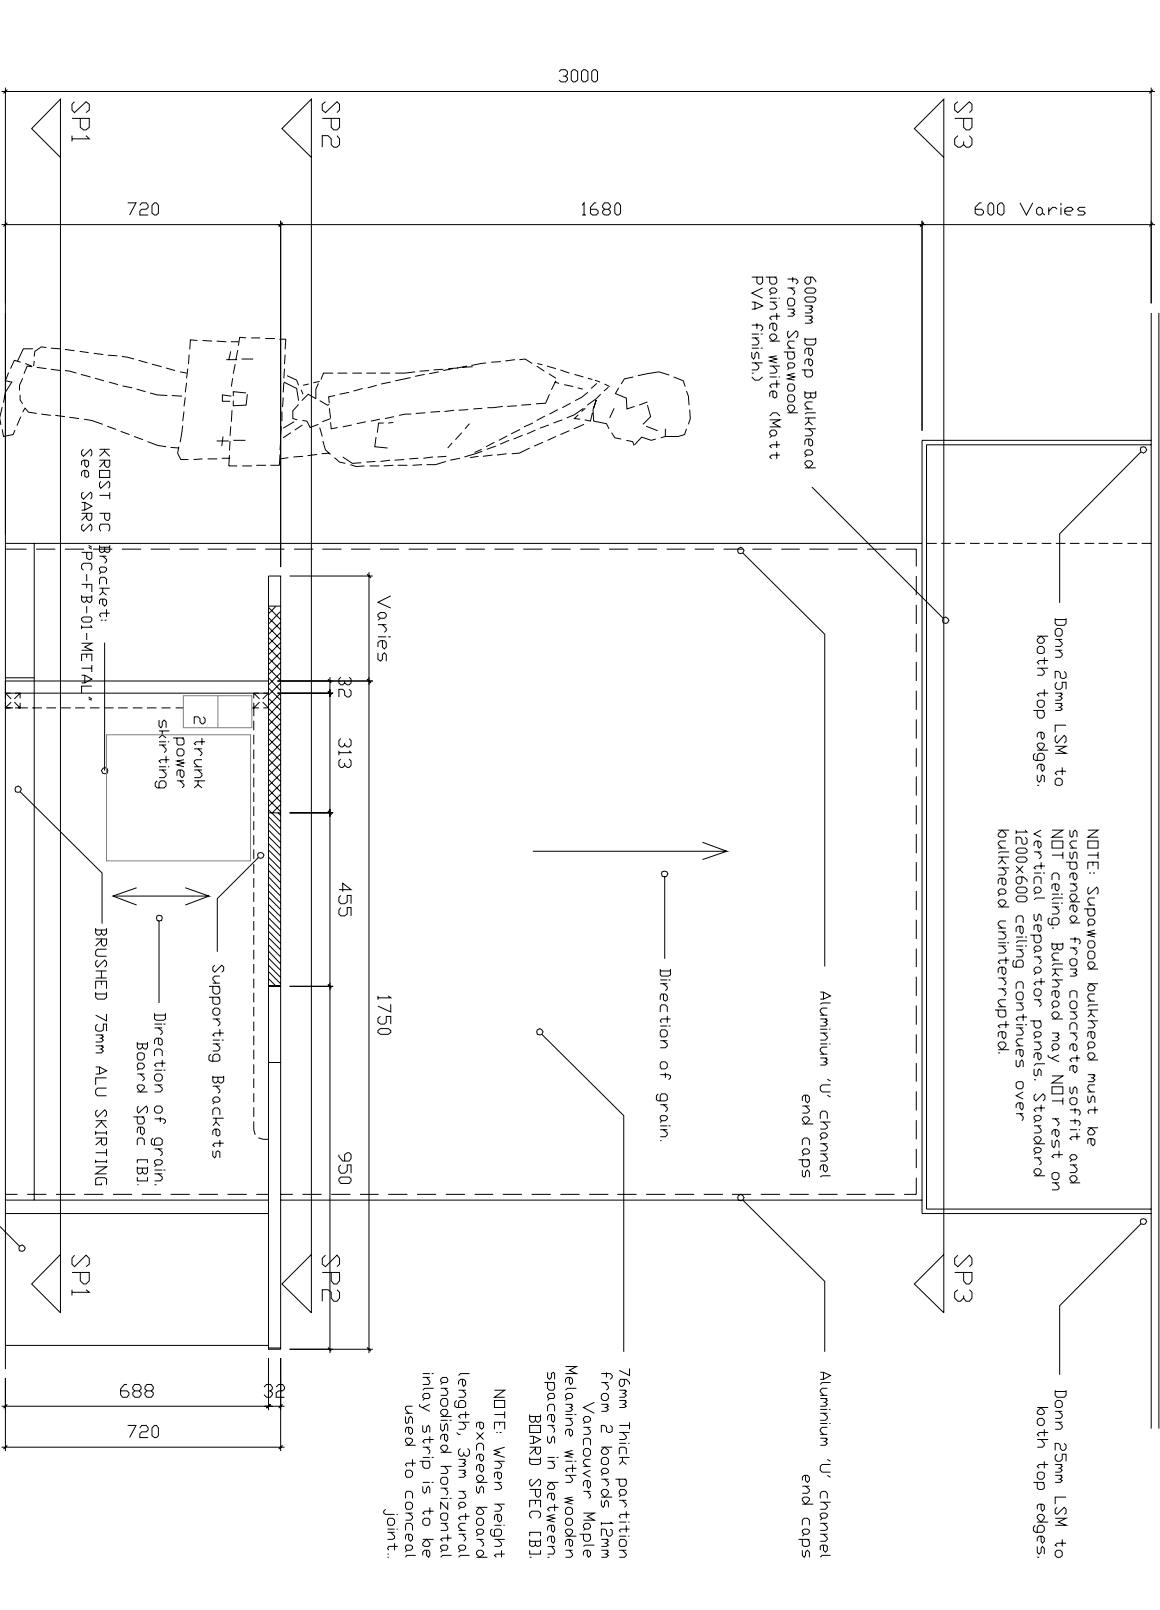

SECTION B-B
SCALE 1:20

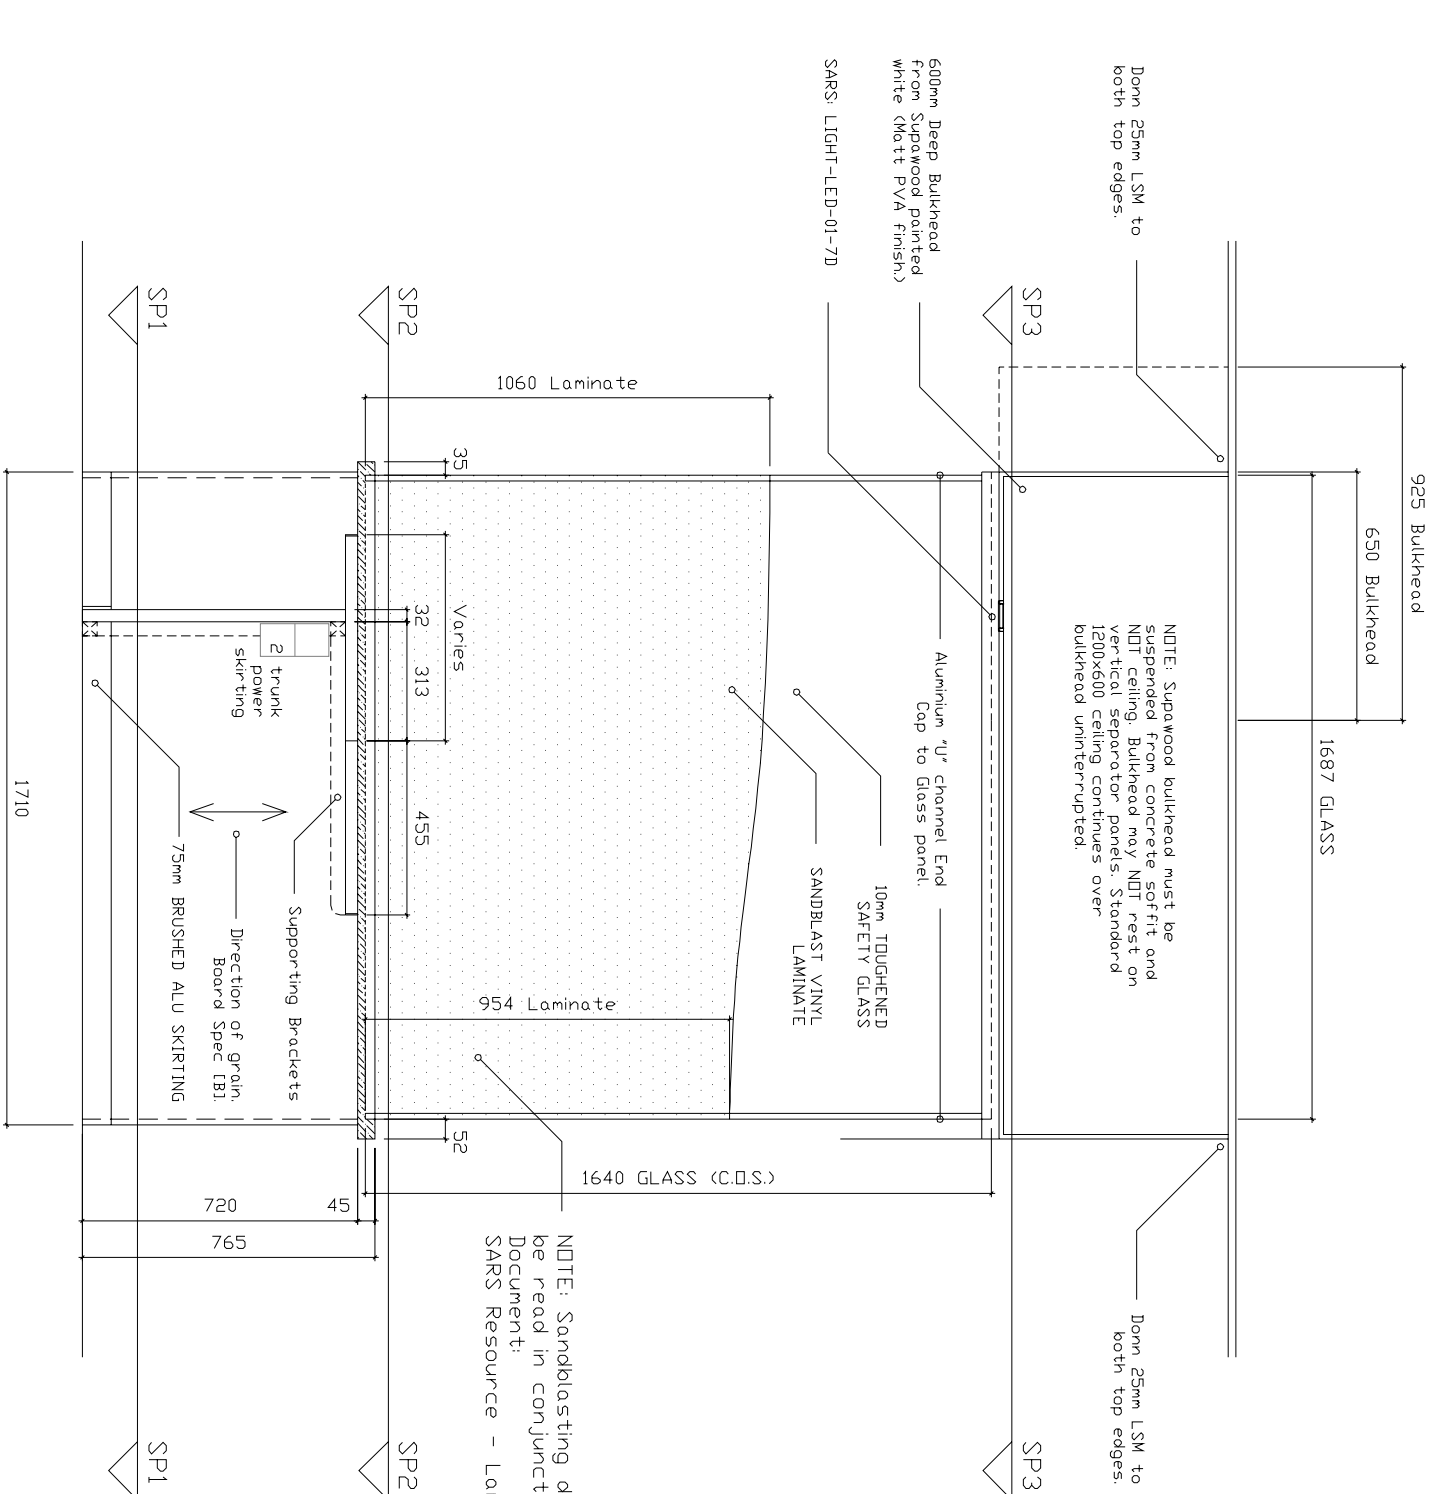

SECTION C-C
SCALE 1:20

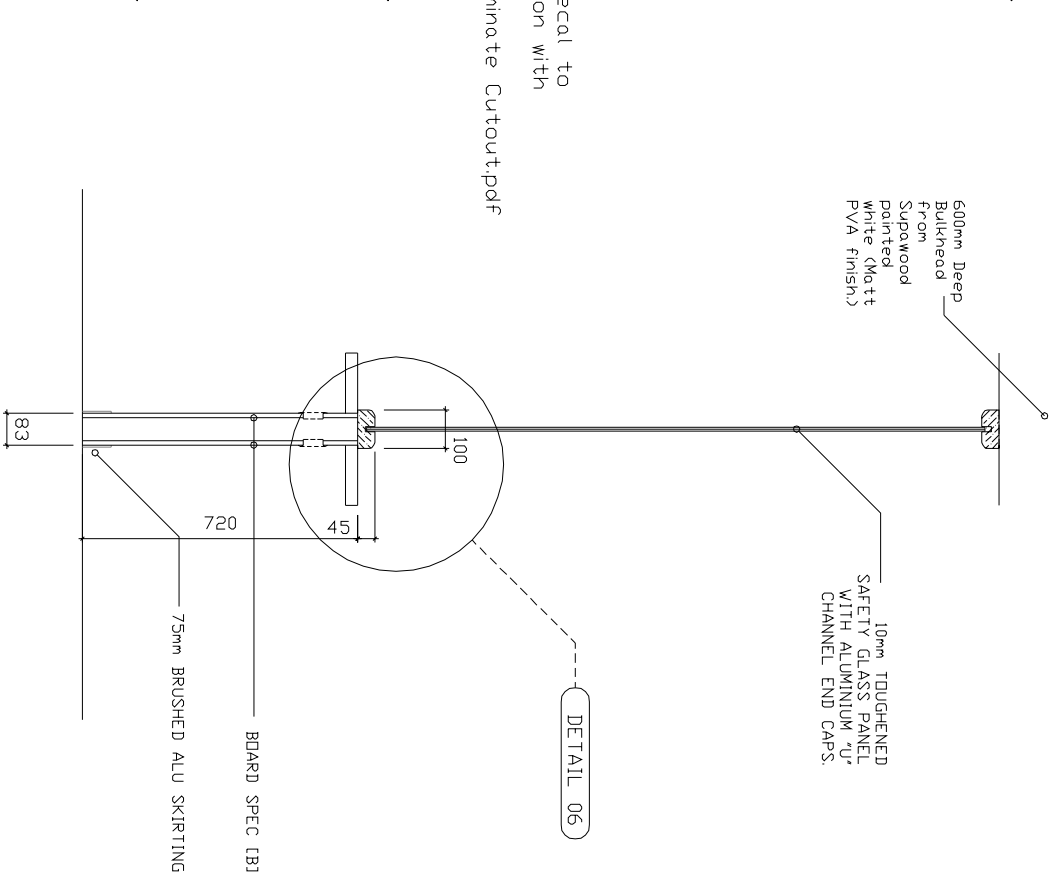

SECTION D-D
SCALE 1:20