



TYPICAL REAR ELEVATION

SCALE (NTS) - NOTE: Detail 04 not applied to this picture.



TYPICAL FRONT ELEVATION

S C A L E (NTS) (Note: Floating bulkheads only use)

S C A L E (NTS) (Note: Floating bulkheads only used when ceiling not at 3000 AFFL.)



BOARD SEALING P.U.
SCALE (NTS)

SCALE (NTS)



KROST 315SI
Lockable Silver CPU Bracket

Lockable Silver CPU Bracket - Krost



OFF-SITE MANUFACTURE
On-site assembly only!

On-site assembly only

SPECIFICATION [A]:

Applies to Horizontal Work_Tops.

- Board: Bison 32mm Board 13
- Top Surface Primary:
 - Formica 0.8 Laminate.
 - Colour: Vancouver Maple.
 - Code: 688
- Top Surface Insert:
 - Formica 0.8 Laminate.
 - Colour: Graphite Graphix
 - Code: 1216
- Balanced Backer:
 - Formica 0.2 Backer (Roll)
 - Colour: Brown
- ALL Cut-outs and Joints:
 - Sealed with Double Coating
 - External Grade Poly Urethane Varnish
 - Colour: Clear.

• BOARD SPECIFICATION [A]

SPECIFICATION [B]:

Applies to Vertical Separator Panels:

- Board: 16mm Melawood.
- Melawood Resin Paper Finish (Both sides):
 - Colour: Vancouver Maple.
 - Code: 668
- ALL Cut-outs and Joints:
 - Sealed with Double Coating External Grade Poly Urethane Varnish
 - Colour: Clear.


BOARD SPECIFICATION [B]

SPECIFICATION [C]:

Applies to Vertical Surfaces as specified.

- Board: Bison 32mm Board 13.
- Top AND Bottom Surface:
 - Applied to BOTH Sides of Board.
 - Formica O.8 Laminate.
- Colour: Vancouver Maple.
- Code: 668
- ALL Cut-outs and Joints:
 - Sealed with Double Coating
 - External Grade Poly Urethane
- Varnish
 - Colour: Clear.

BOARD SPECIFICATION [C]

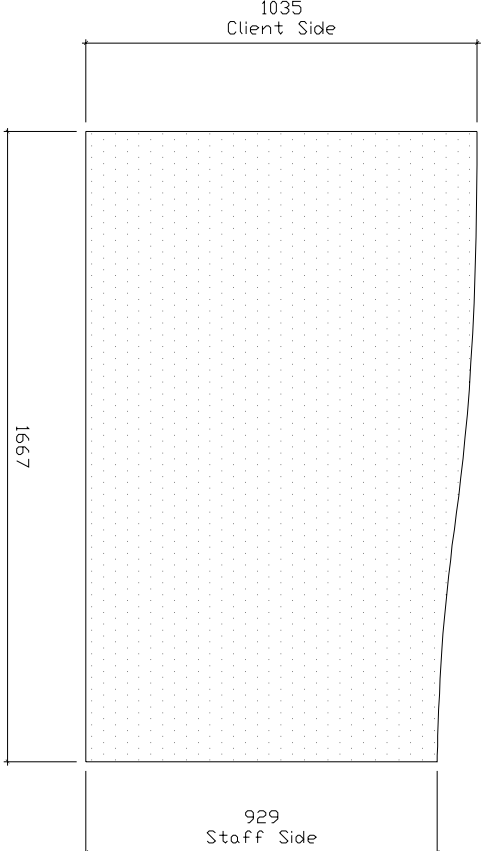

LAMINATE CUTOUT
SCALE 1:20


SCALE 1:20

<p>ALL PLANS AND DOCUMENTS ARE THE SOLE PROPERTY OF SARS FACILITIES SPACE PLANNING AND REPRODUCTION MAY BE MADE WITHOUT THE WRITTEN CONSENT OF SARS FACILITIES.</p> <p>NOTE : ALL DIMENSIONS MUST BE VERIFIED ON SITE BEFORE THE COMMENCEMENT OF WORK</p>		
DATE	NO	AMENDMENT

SCALE	As Shown (A1)
DRAWN BY	SARS
Revision	Control 14.0

REFERENCE DRAWINGS

DRAWING CATEGORY	
SHOPFITTING	
DESCRIPTION	
AGENTS COUNTER: Elevs	
REFERENCE CODE	PAGE
SF-03-AGENT-1.3	3 of 3

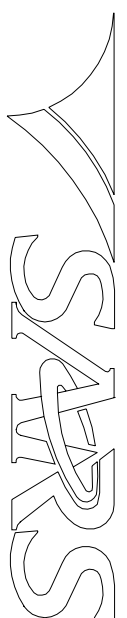

Space Planning & Building Facilities Management