

ALL PLANS AND DOCUMENTS ARE THE SOLE PROPERTY OF SARS FACILITIES SPACE PLANNING. NO REPRODUCTION MAY BE MADE WITHOUT THE WRITTEN CONSENT OF SARS FACILITIES. NOTE : ALL DIMENSIONS MUST BE VERIFIED ON SITE BEFORE THE COMMENCEMENT OF WORK


DATE	NO	AMENDMENT
------	----	-----------

AMENDMENT SCHEDULE

SCALE	As Shown (A1)
DRAWN BY	SARS
Revision Control	5.0


REFERENCE DRAWINGS

DRAWING CATEGORY	SHOPFITTING
DESCRIPTION	WRITING COUNTER
REFERENCE CODE	SF-04-WRITING-1
PAGE	1 of 1

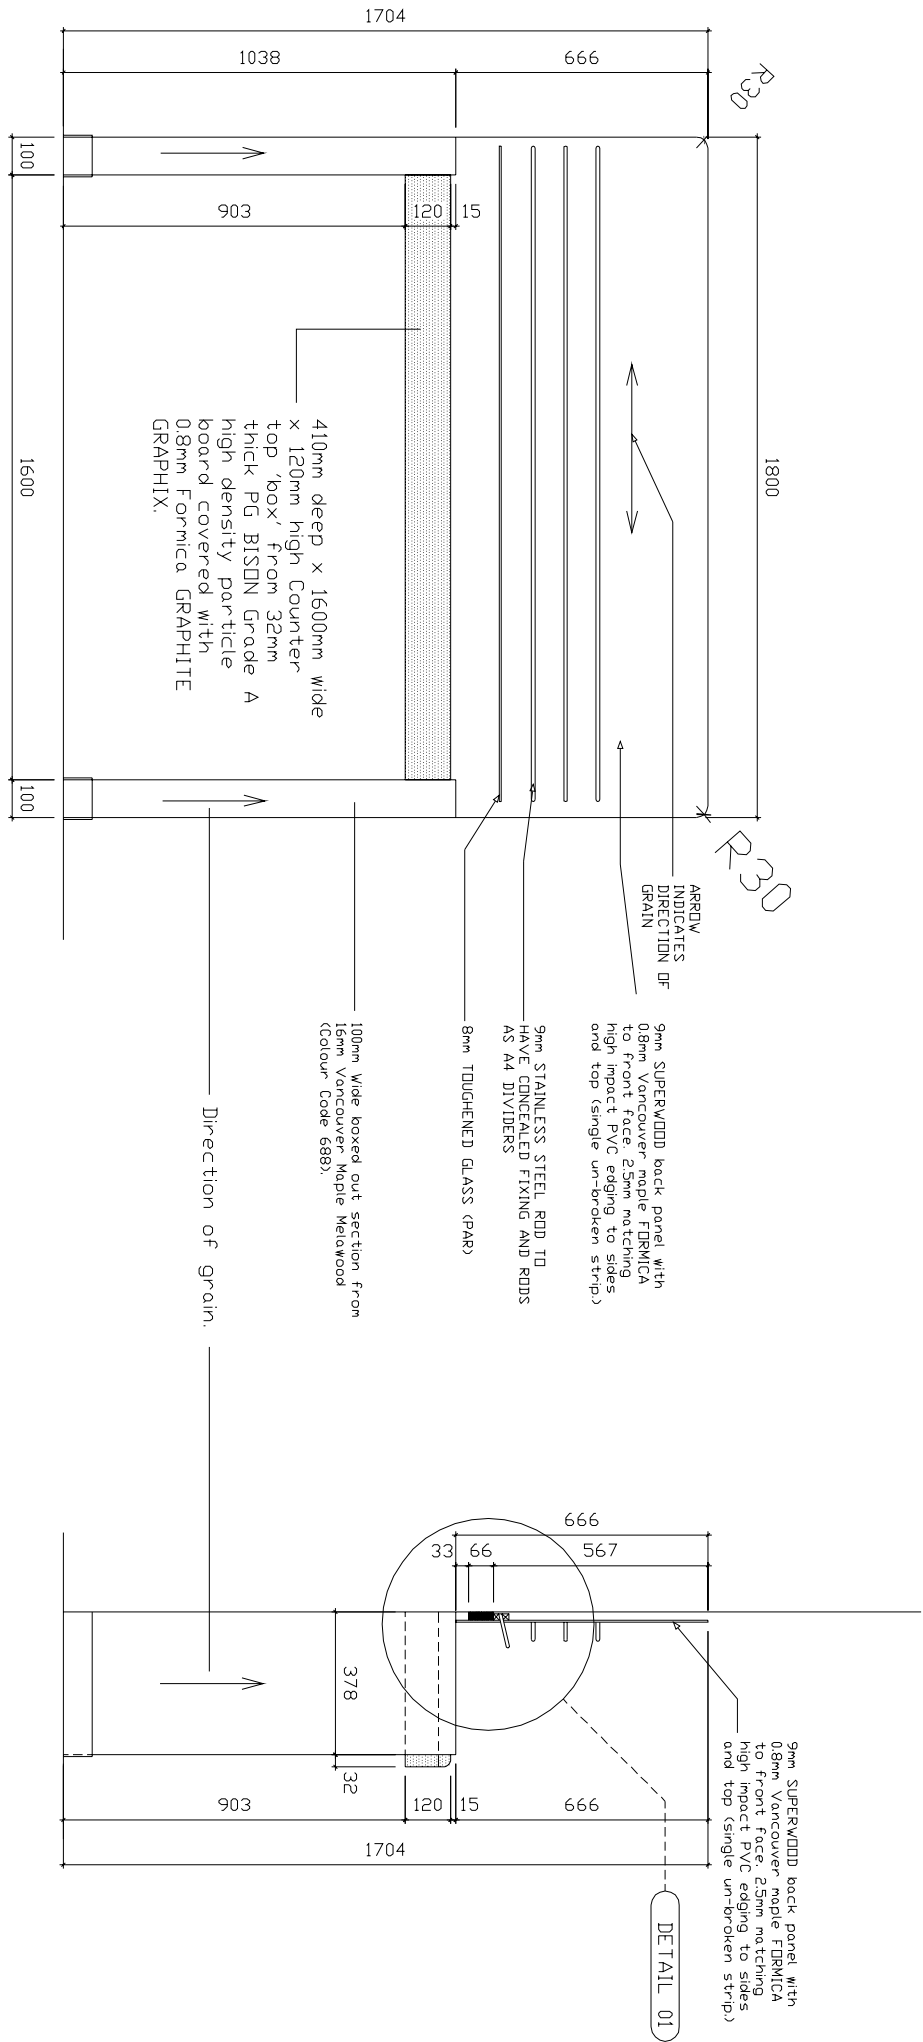

FRONT ELEVATION
SCALE 1:20


SIDE ELEVATION
SCALE 1:20

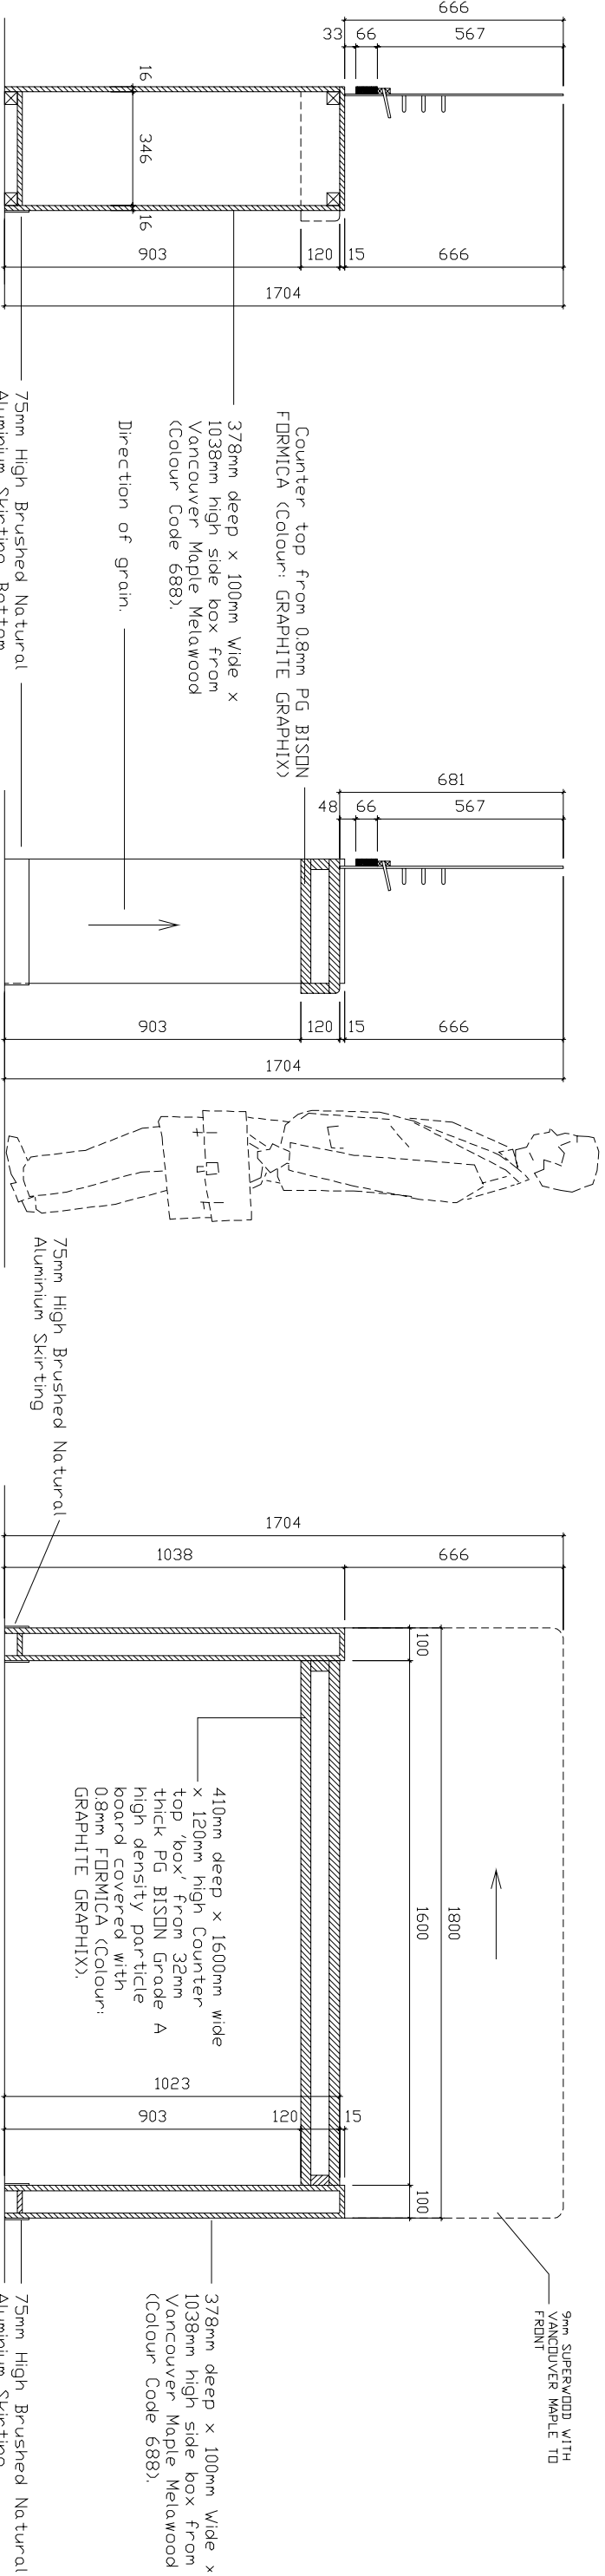


SECTION A-A
SCALE 1:20

SECTION B-B
SCALE 1:20

SECTION C-C
SCALE 1:20

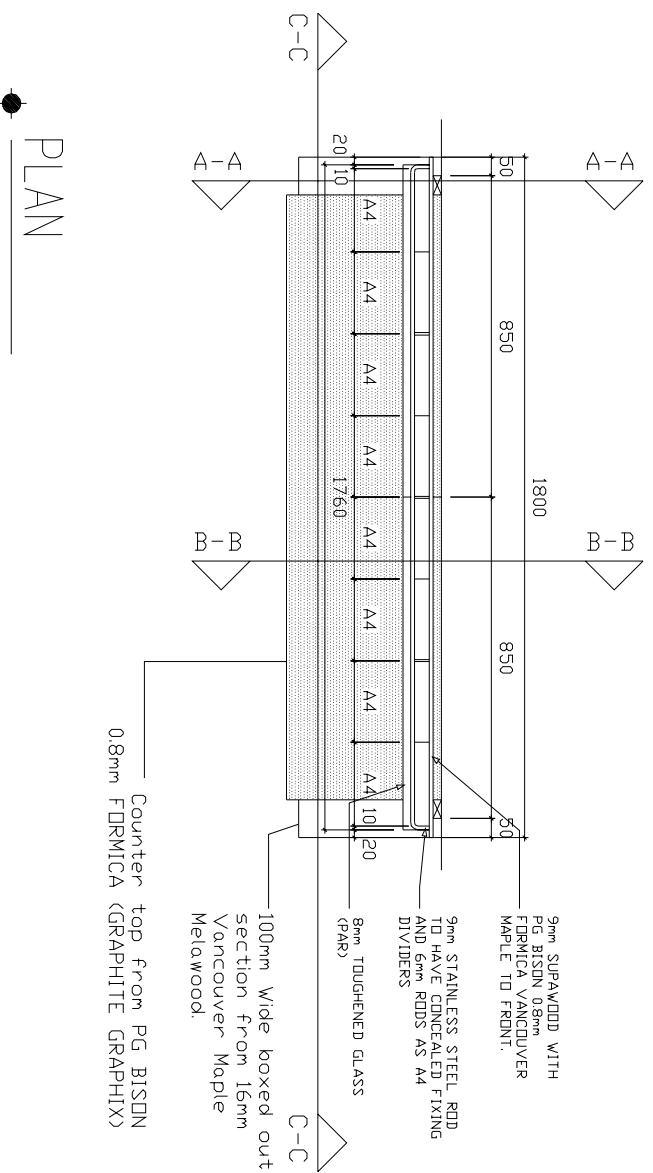

PLAN
SCALE 1:20

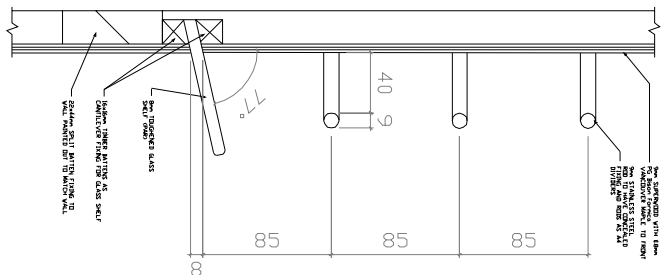

Detail 1
Scale 1:5