

ALL PLANS AND DOCUMENTS ARE THE SOLE PROPERTY OF SARS FACILITIES SPACE PLANNING. NO REPRODUCTION MAY BE MADE WITHOUT THE WRITTEN CONSENT OF SARS FACILITIES.

NOTE : ALL DIMENSIONS MUST BE VERIFIED ON SITE BEFORE THE COMMENCEMENT OF WORK


DATE	NO	AMENDMENT
------	----	-----------

AMENDMENT SCHEDULE


SCALE	As Shown (A1)
DRAWN BY	SARS
Revision Control	3

REFERENCE DRAWINGS


DRAWING CATEGORY	SHOPFITTING
DESCRIPTION	B.O. SECURITY DESK
REFERENCE CODE	SF-02-SECURITY-3
PAGE	1 of 1

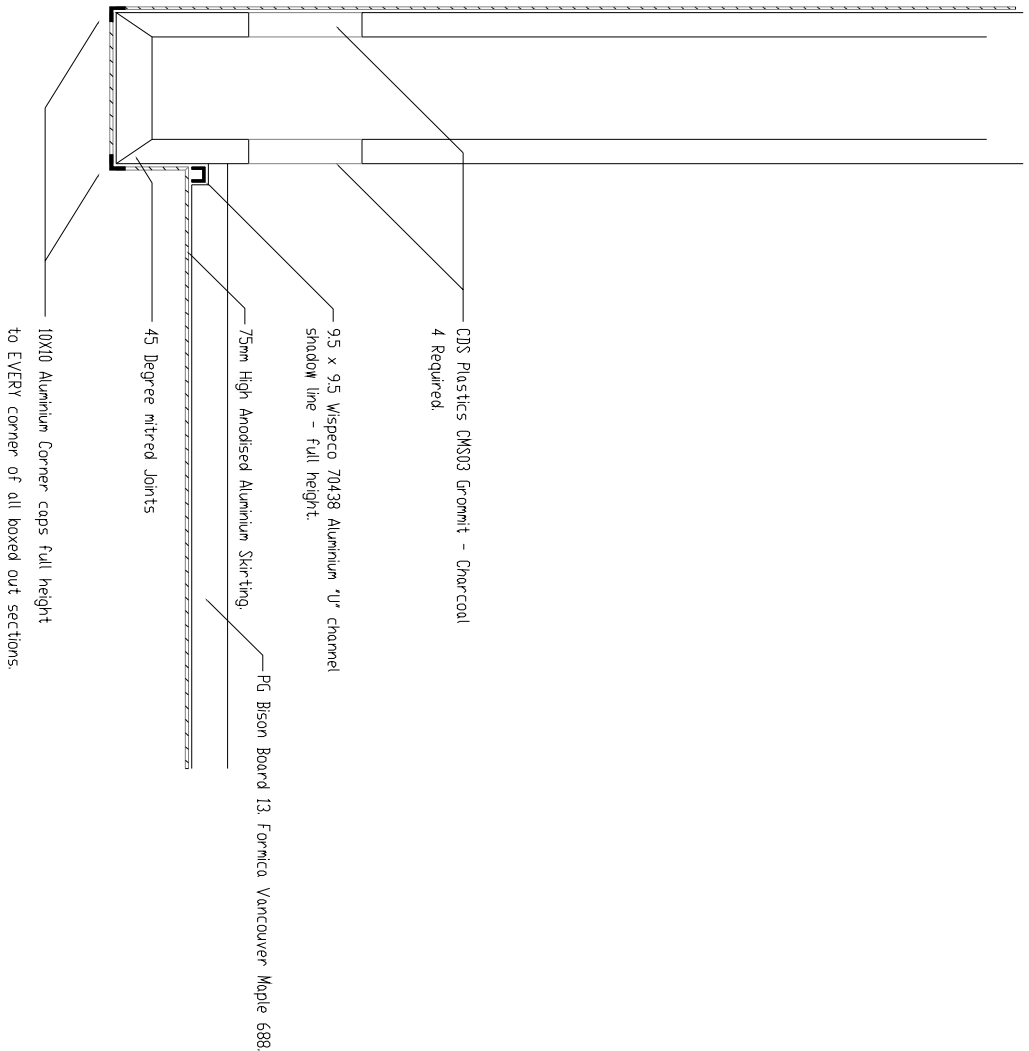



DETAIL P1

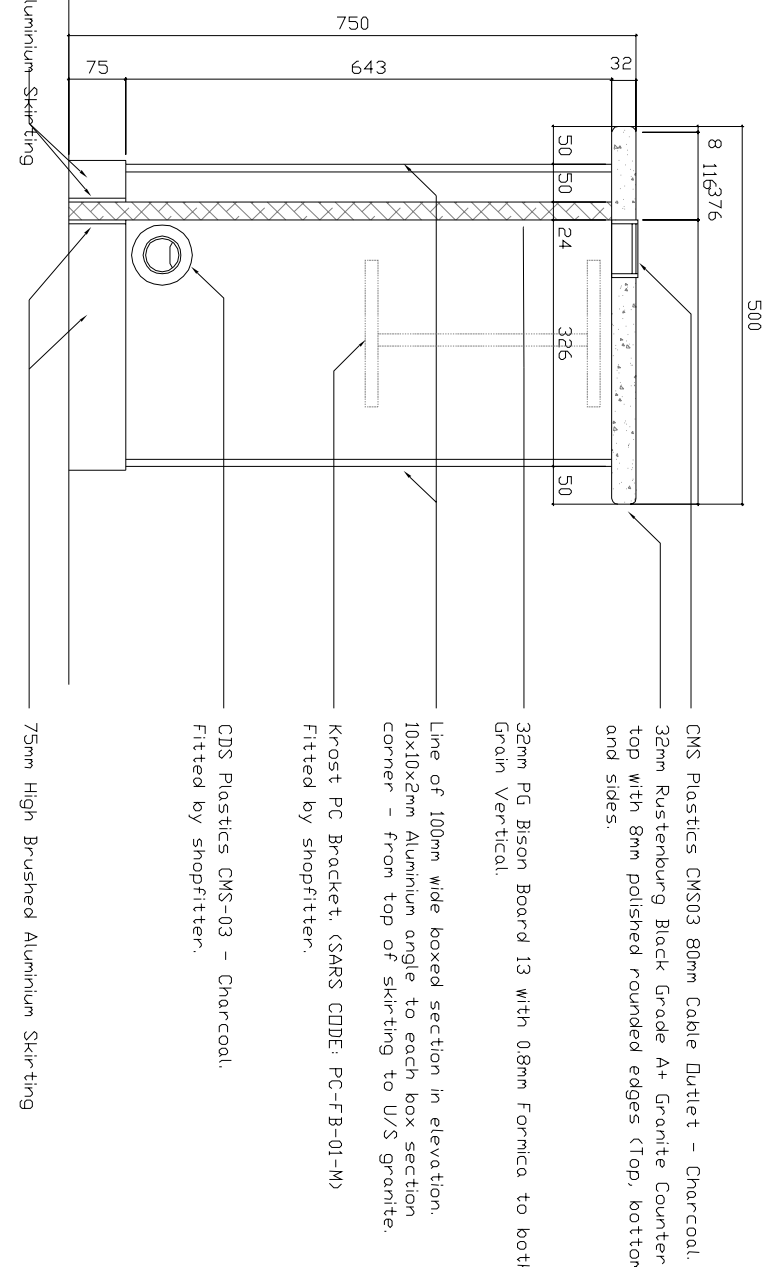


SECTION B-B

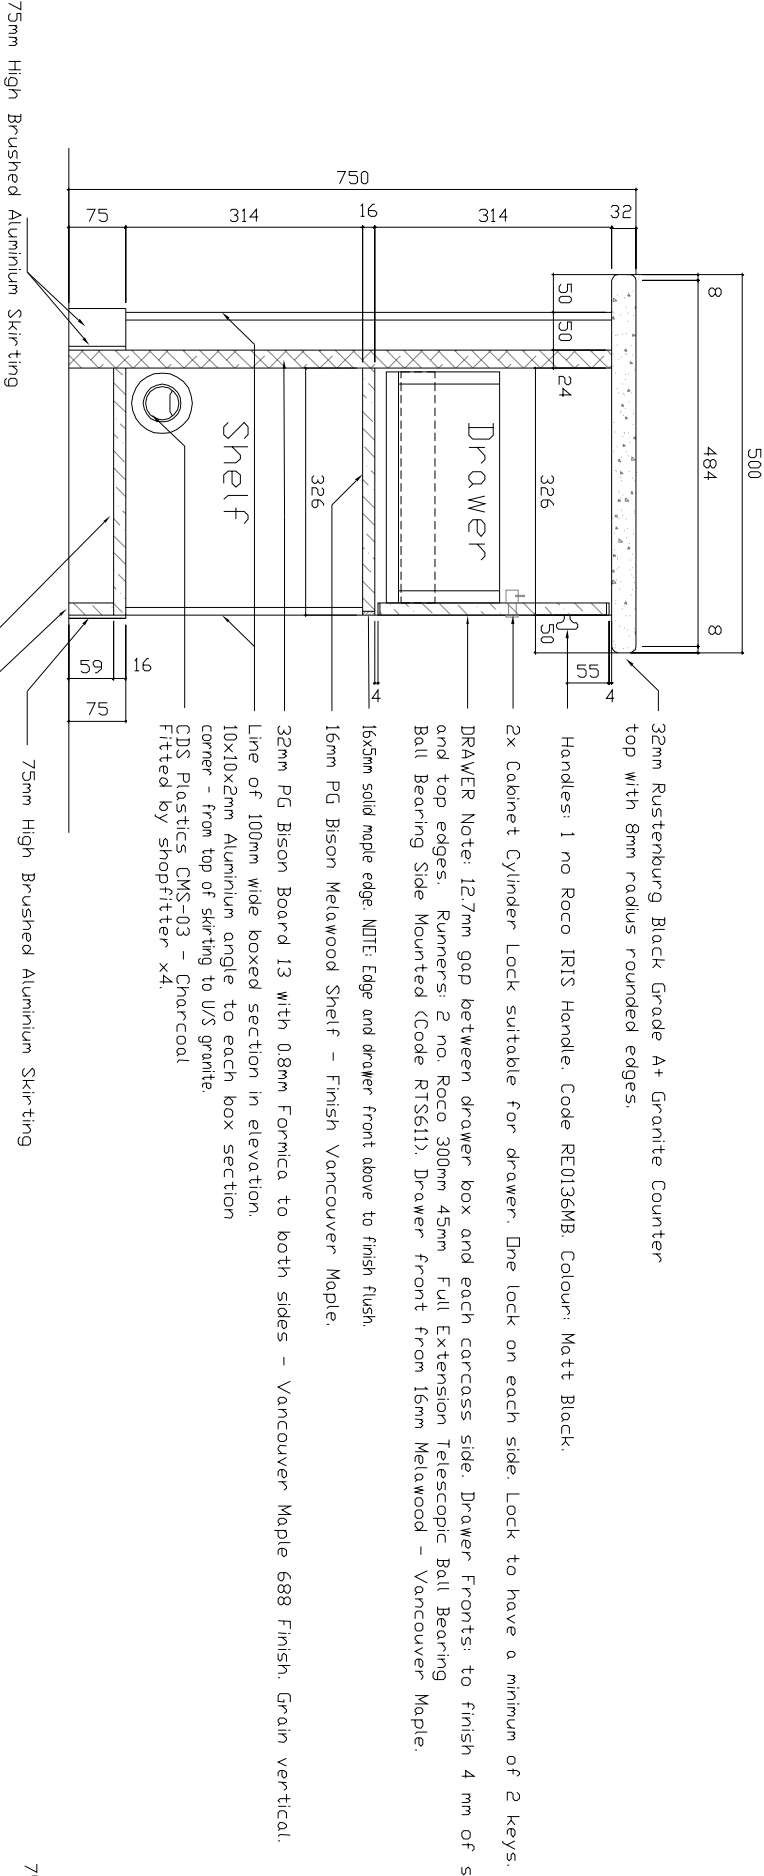

SECTION A-A

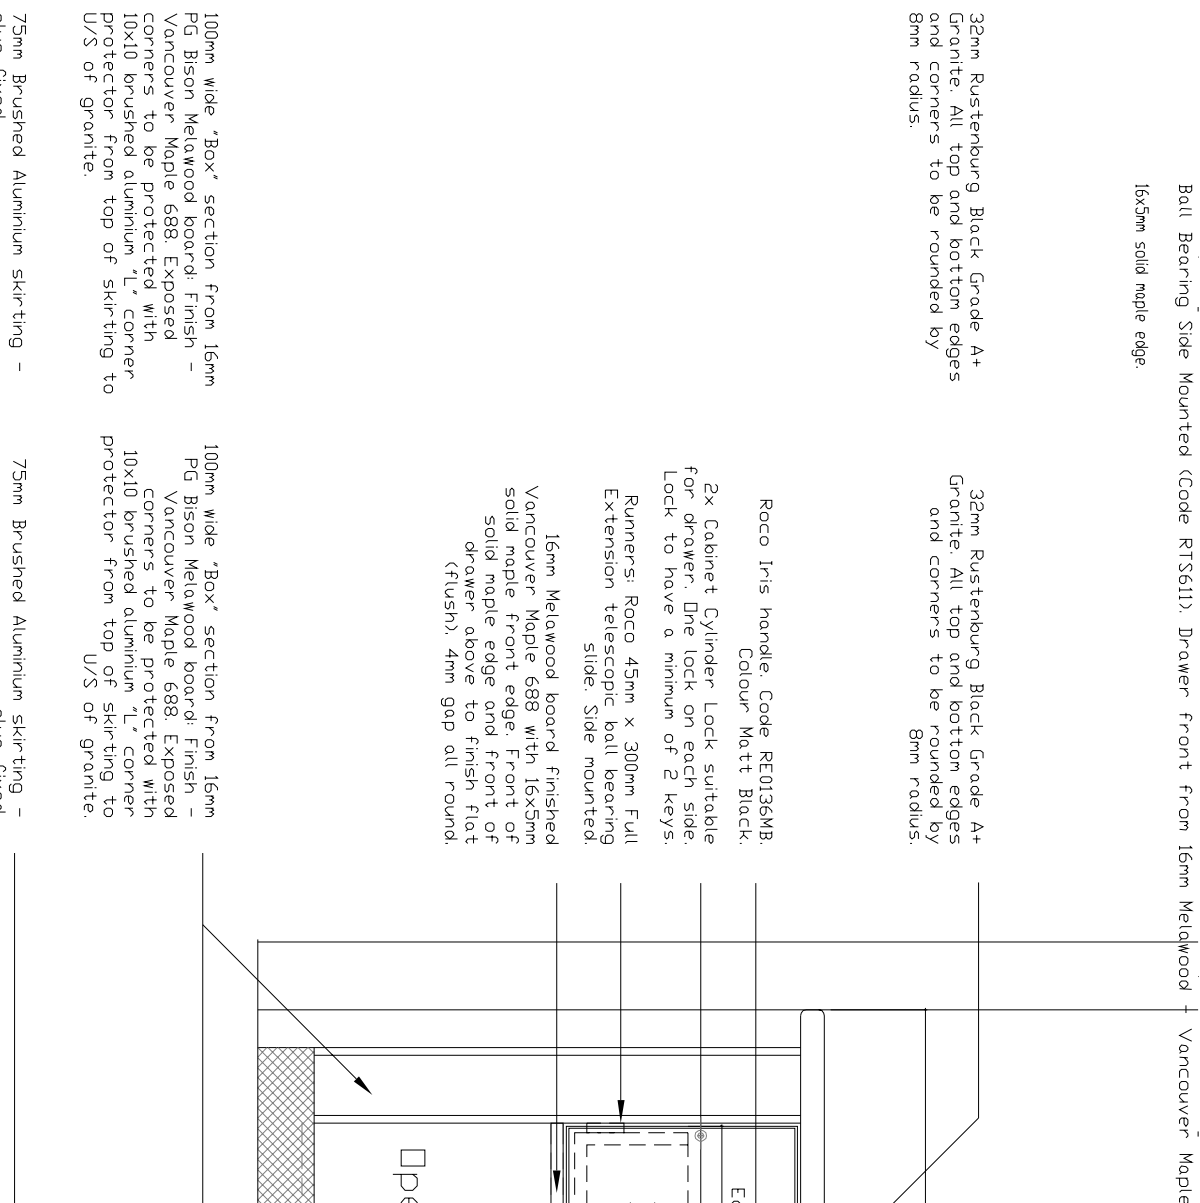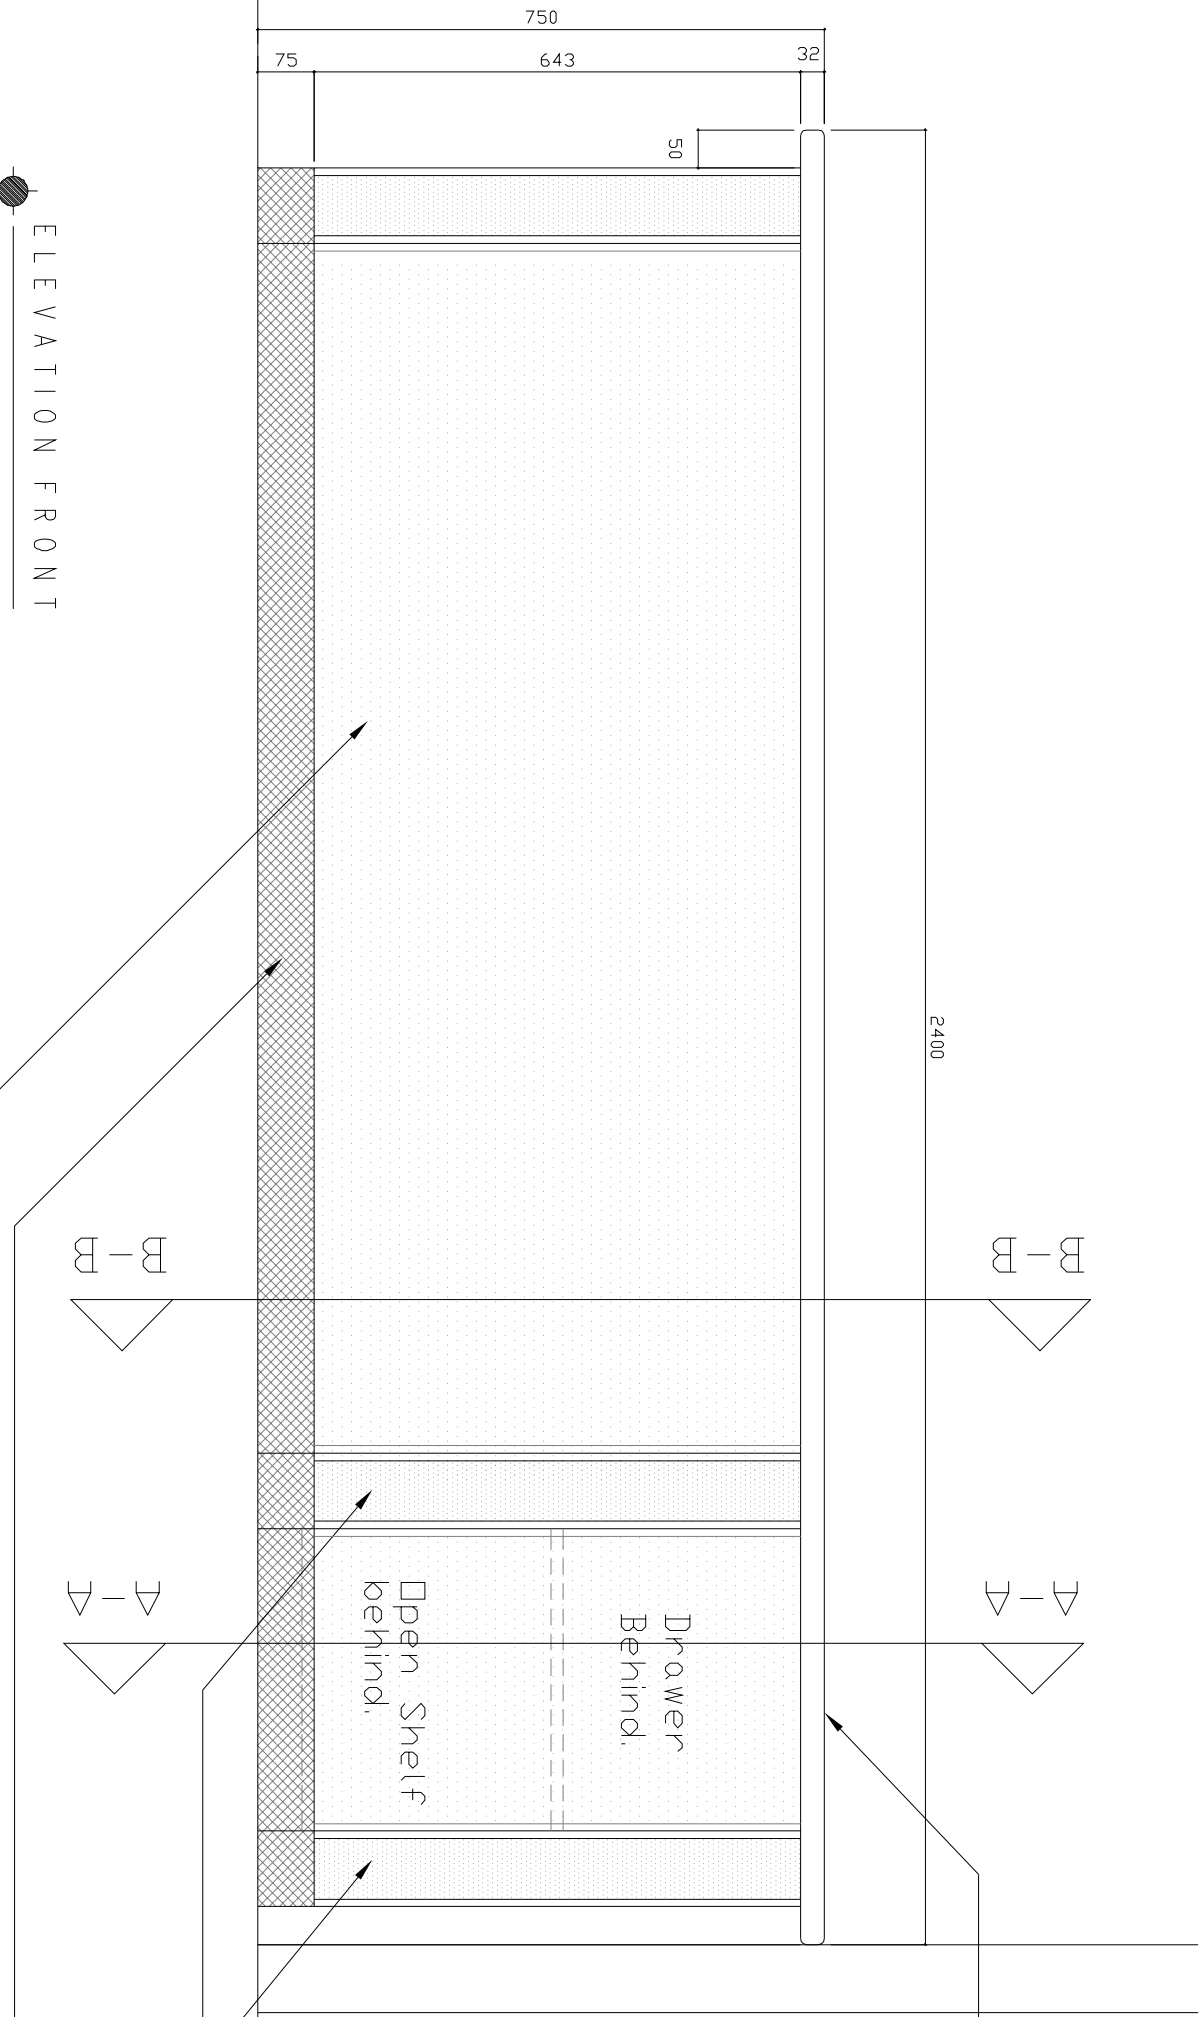

NOTE: All grain is vertical.

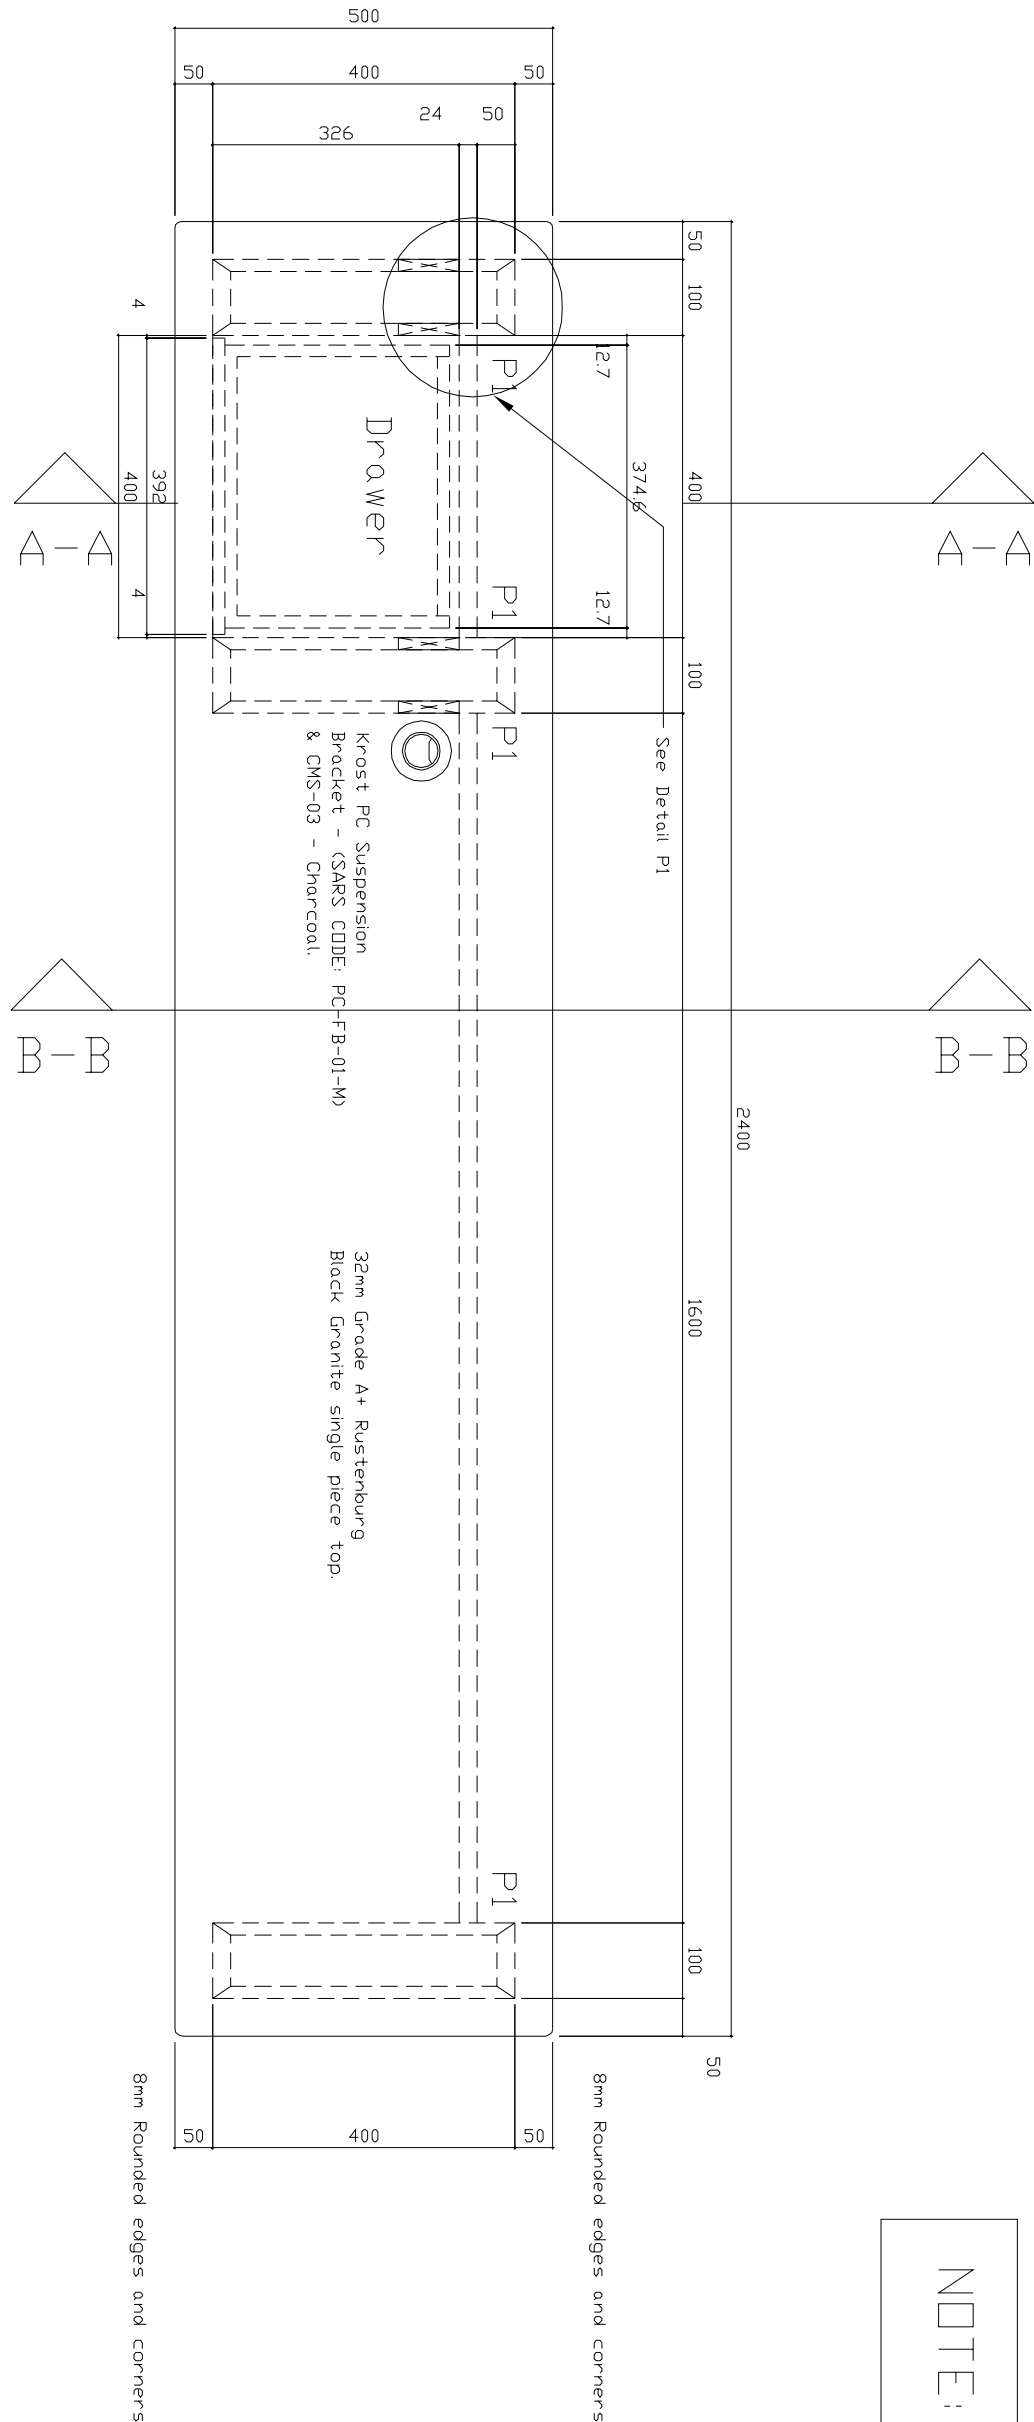

PLAN

NOTE:  
For Branch Office & Public Facing Areas only.