


GENERAL DEMOLITION OR REMOVAL NOTES

- 1.CONTRACTOR TO VERIFY EXISTING CONDITIONS OF THE DOORS AND WINDOWS TO BE REPLACED.
- 2.THE DEMOLITION PLANS ARE DERIVED FROM EXISTING BUILDING PLANS AND SITE MEASUREMENTS AND ARE INTENDED TO REASONABLY REPRESENT EXISTING CONDITIONS.ILLUSTRATIONS, DIMENSIONS AND INFORMATION IN THESE DRAWINGS ARE BASED, IN PART, ON EXISTING DRAWINGS FURNISHED BY THE OWNER. ACTUAL CONDITIONS MAY DEVIATE FROM THAT SHOWN ON THE DRAWINGS.
3. THE DEMOLITION KEY NOTES IDENTIFY SPECIFIC AREAS OF WORK BUT MAY NOT BE COMPLETE IN THE IDENTIFICATION OF ALL REMOVALS. THE CONTRACTOR SHALL VERIFY ACTUAL CONDITIONS AND COORDINATE THE DEMOLITION WITH NEW WORK SO THAT DEMOLITION IS COMPLETE.
4. CONTRACTOR TO ENSURE DEMOLITION OR REMOVAL IS CARRIED OUT WITH A PROPER EQUIPMENT SO THAT THE WALLS OR SURROUNDING AREAS ARE NOT DAMAGED
5. DEMOLISHED MATERIALS DOORS & WINDOWS (DEBRIS & RUBBISH) TO BE REMOVE FROM SITE AS SOON AS PRACTICABLE. DO NOT ACCUMULATE DEBRIS ON THE FLOOR OR AT THE SITE.
6. ALL BUILDING COMPONENTS AND FINISHES WHICH ARE TO REMAIN IN PLACE SHALL BE PROTECTED FROM DAMAGE.
7. PATCH AND REPAIR ALL WALLS, PARTITIONS, AND FLOORS DISTURBED. FOR NEW WORK AND MAKE GOOD AND PAINT WALLS WITH PAINT SIMILAR TO EXISTING.

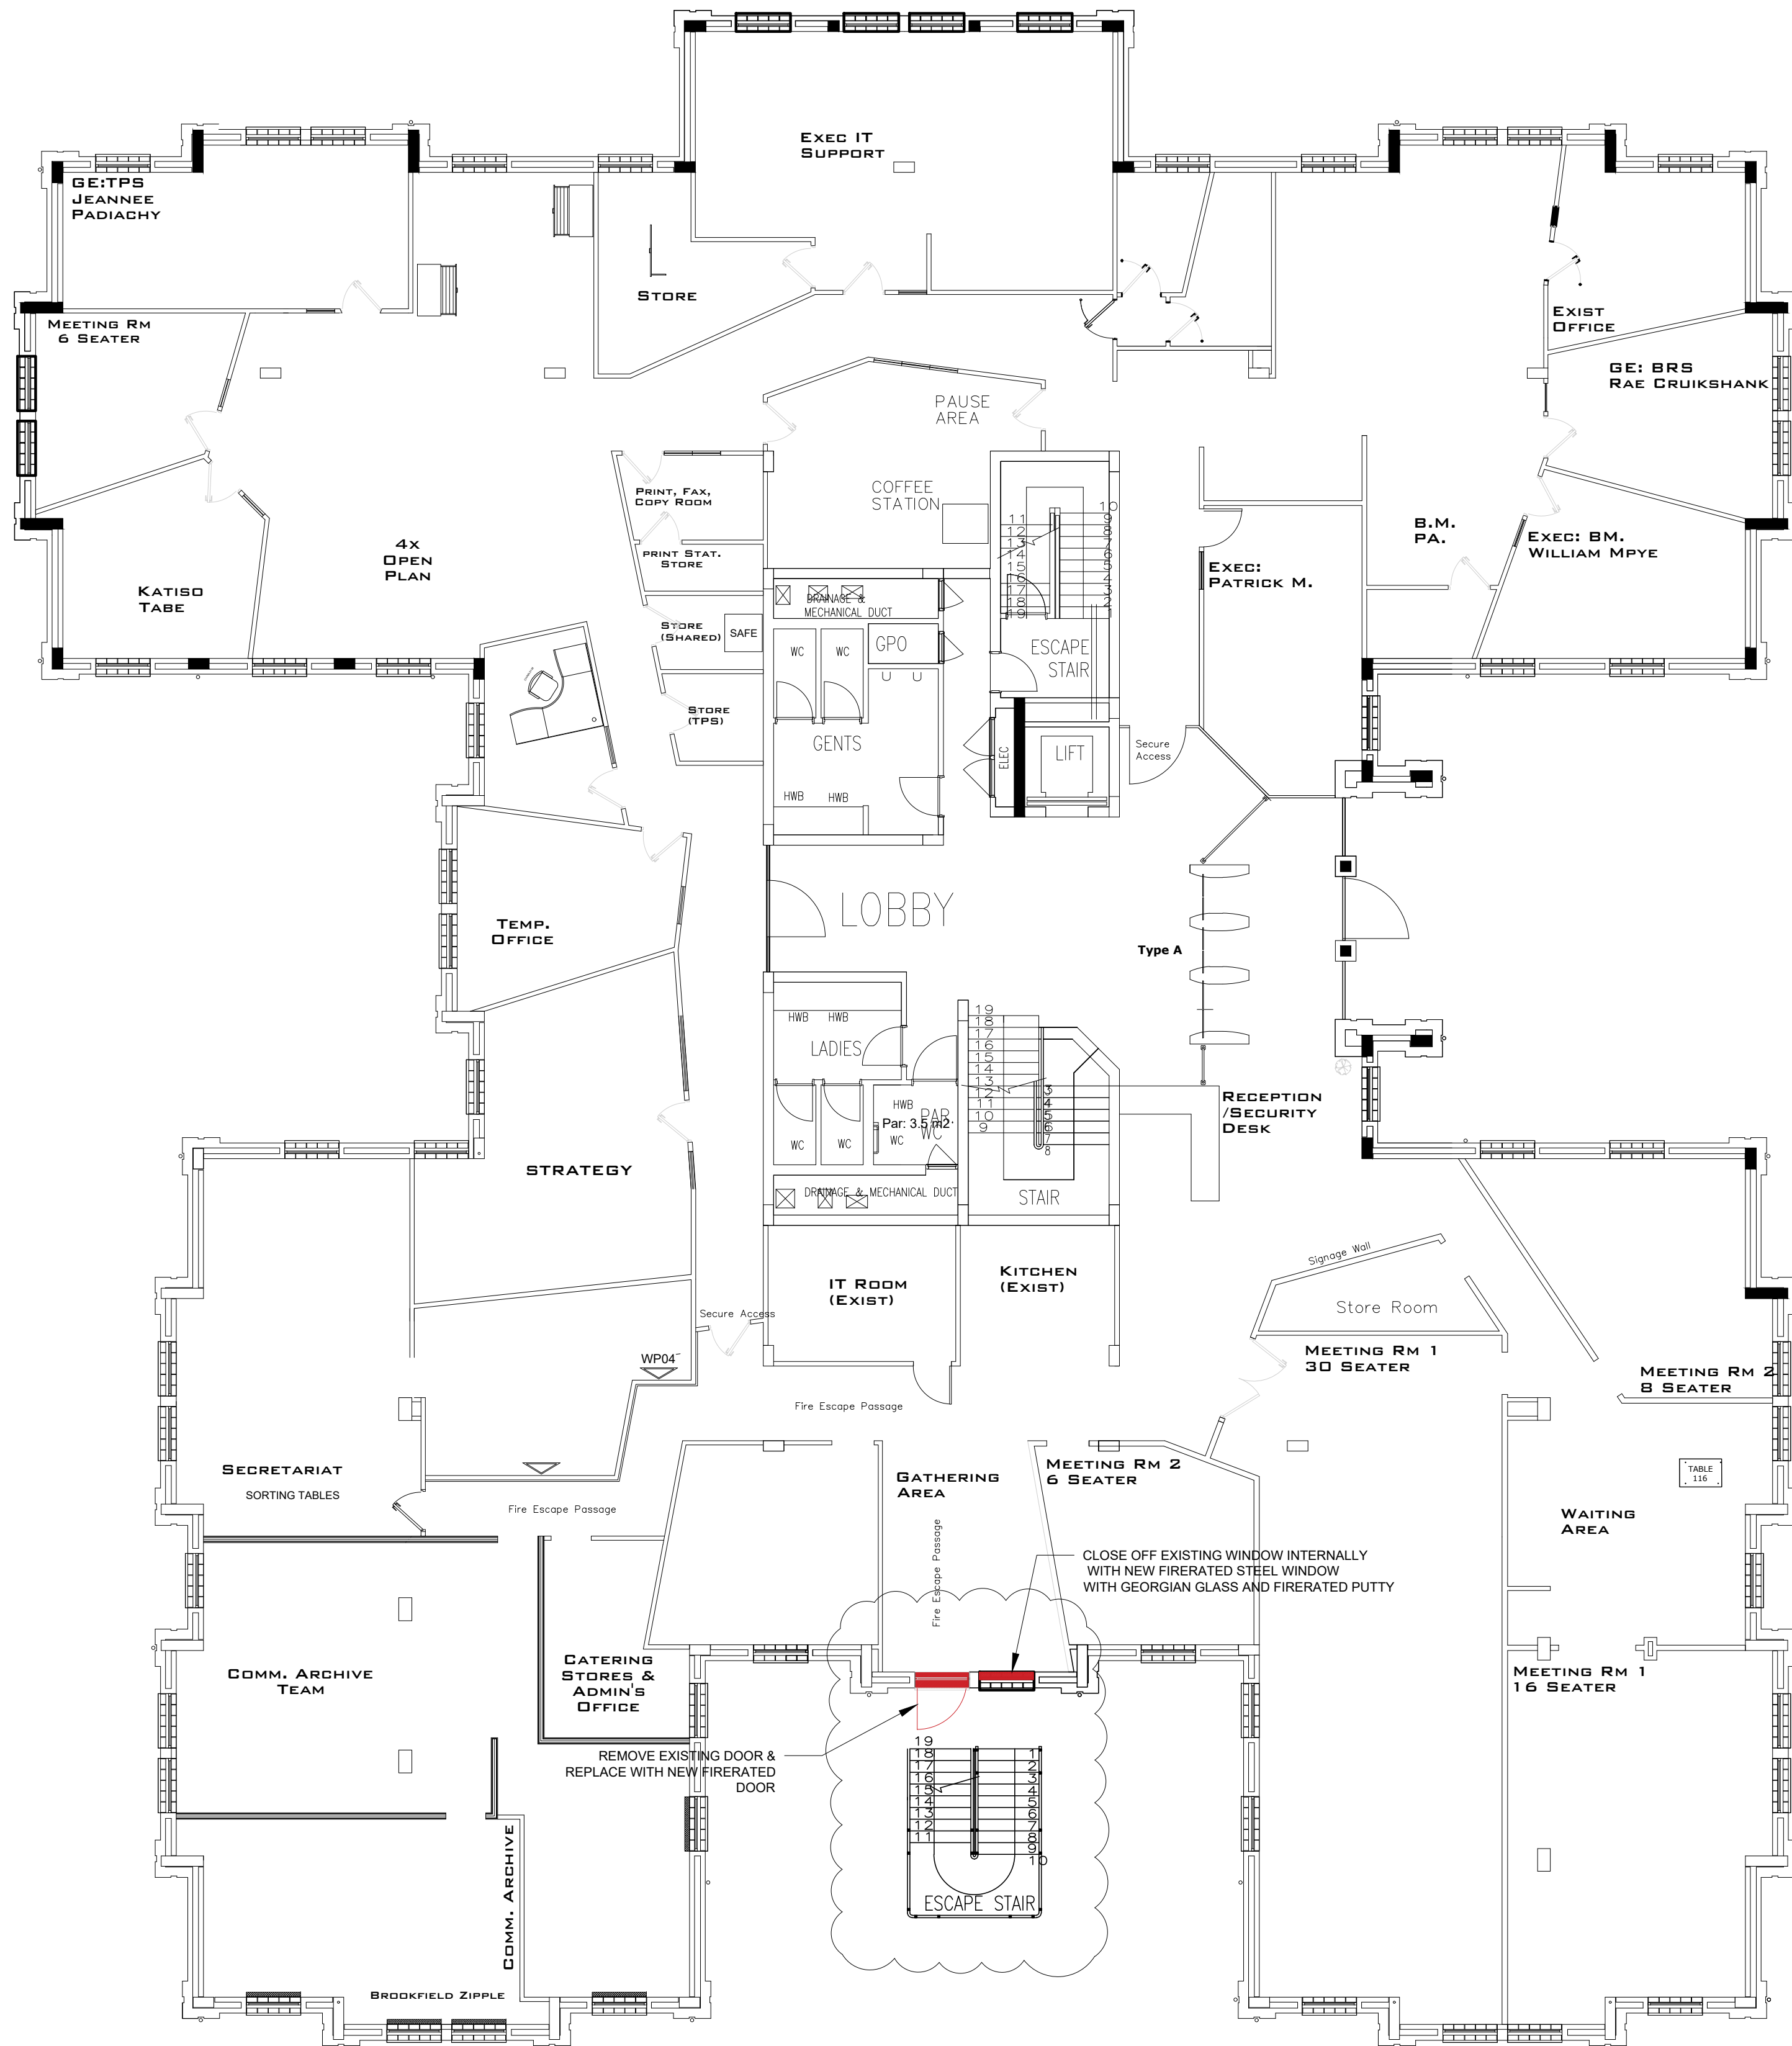

LEGEND

- 1200x1300mm Non-OPENABLE WINDOW WITH 30MIN FIRERATED GEORGIAN GLASS
- 1200x2125mm STEEL FIRERATED DOOR WITH 30MIN FIRERATED GEORGIAN GLASS

FOR TENDER

COPYRIGHT E-SQUARE

THIS DRAWING IS THE PROPERTY OF E-SQUARE AND SHALL NOT BE COPIED, PHOTOGRAPHED OR REPRODUCED IN ANY MANNER WHATSOEVER WITHOUT PRIOR WRITTEN PERMISSION OF E-SQUARE, NOR SHALL THE CONCEPTS CONTAINED WITHIN BE USED FOR ANY PURPOSES OTHER THAN THAT AUTHORISED UNDER CONTRACTUAL ARRANGEMENTS WITH E-SQUARE.

REVISIONS				
REV. No.	DATE	DESCRIPTION	REV. BY.	
-	-	-	-	

APPROVED BY: \_\_\_\_\_  
NAME \_\_\_\_\_  
SIGNATURE \_\_\_\_\_ DATE \_\_\_\_\_

CLIENT

CONSULTANT

P.O BOX 2682  
NORTH RIDING  
2162

Tel +27 (0)11 875 9907  
Fax +27 (0)11 875 9906  
Email info@esquareeng.com

DISCIPLINE  
ARCHITECTURAL

JOB TITLE  
LEHAE LA SARS EMERGENCY  
STAIRCASE FIRE COMPLIANCE

DRAWING TITLE  
BLOCK A GROUND FLOOR LAYOUT

ADDRESS/ SITE				
-				
DRAWN BY:	DESIGNED BY:	CHECKED BY:	APPROVED BY:	
SM	SM	TPD	HS	
DRG SCALE	DATE	PAPER SIZE		
1:100	20-04-2018	A1		
REVISION No.		0		
Client Project No.		181448		
Drawing No.		181448/2-001		